



현암관3층

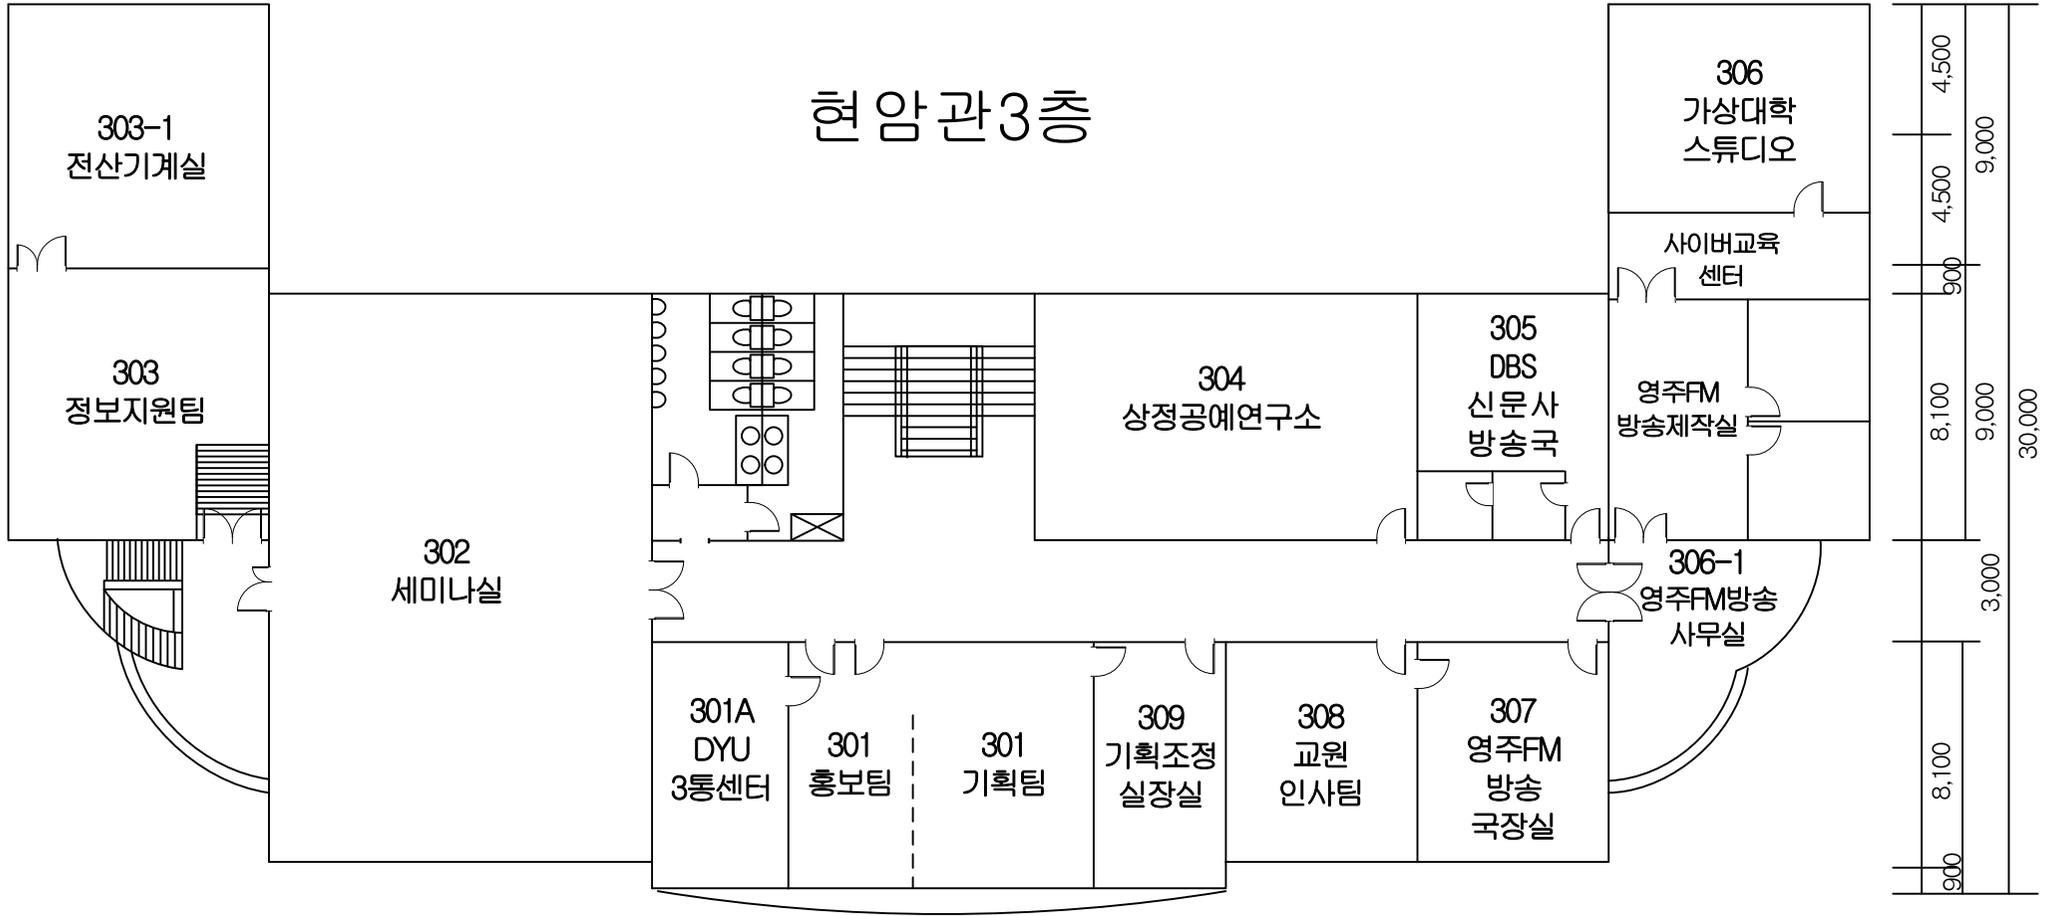


6,000	3,000			3,300	3,300		3,300	3,300			3,000	4,500	1,500
9,000		6,600	6,600	6,600		6,600	6,600		6,600	6,600	9,000		
64,200													


현암관 4층

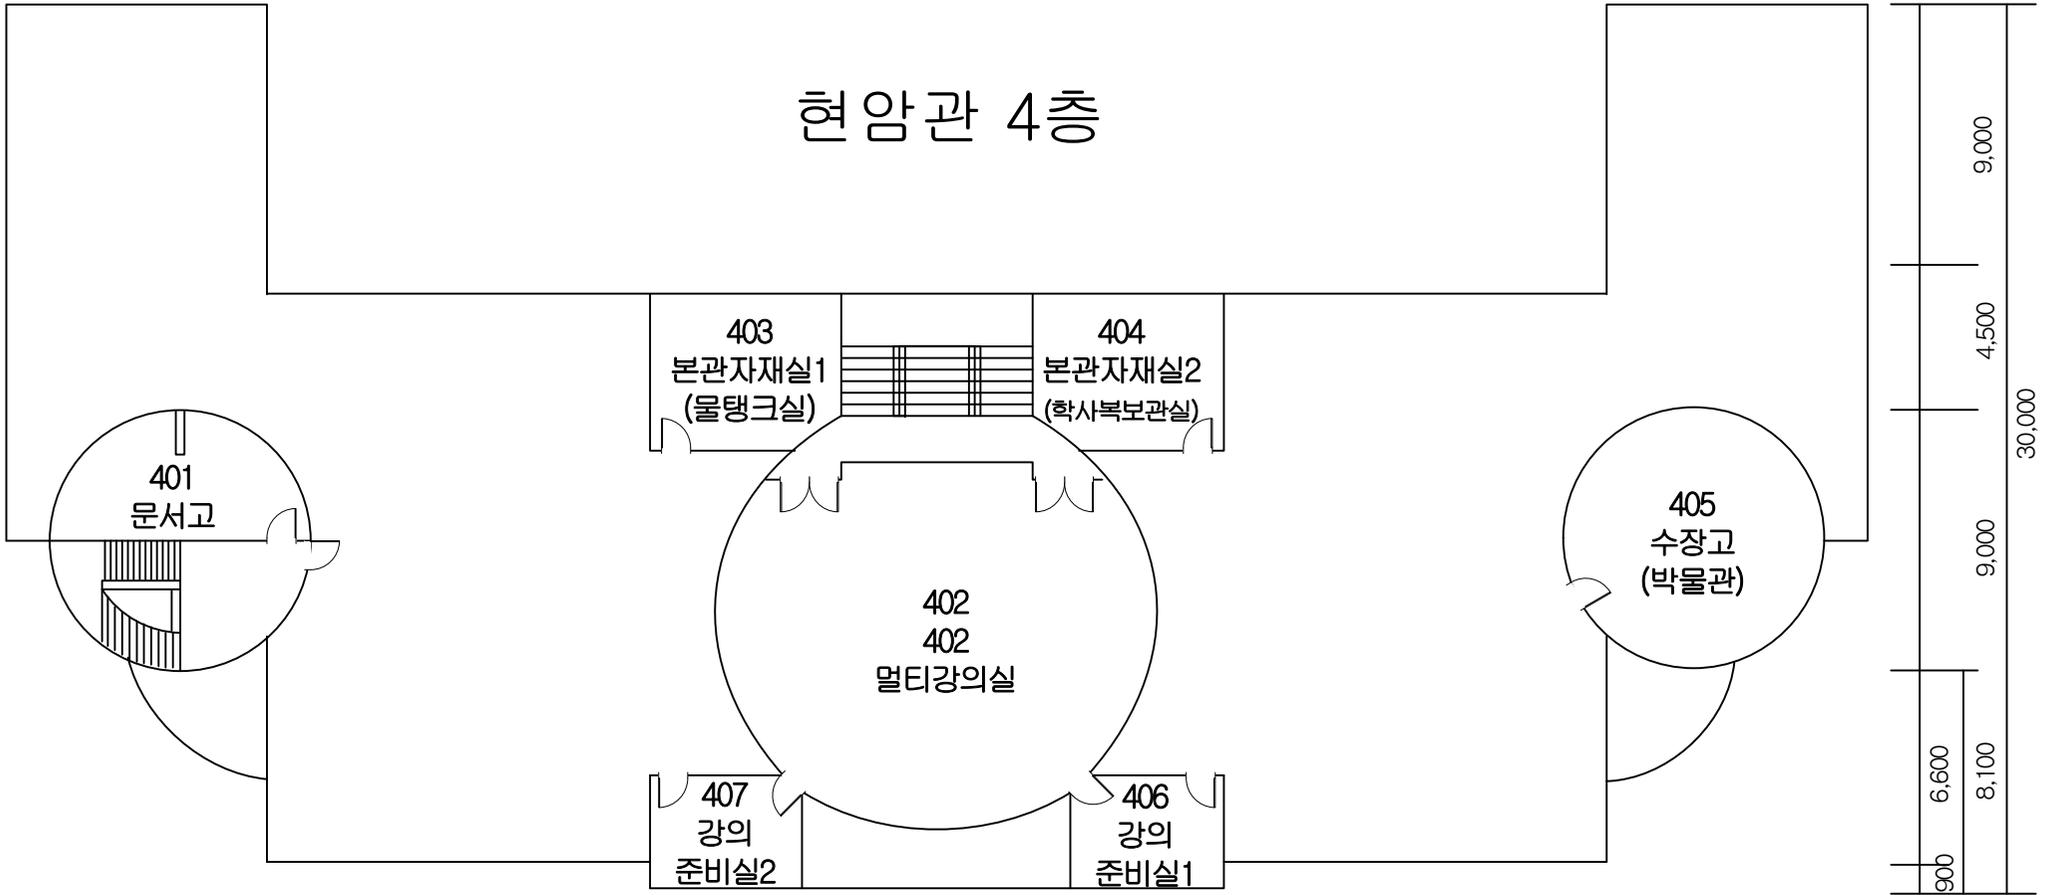


1,500	7,500	1,500	5,100	4,950	1,650	1,650	4,950	5,100	1,500	7,500	1,500
9,000		6,600		6,600		6,600		6,600		9,000	
64,200											

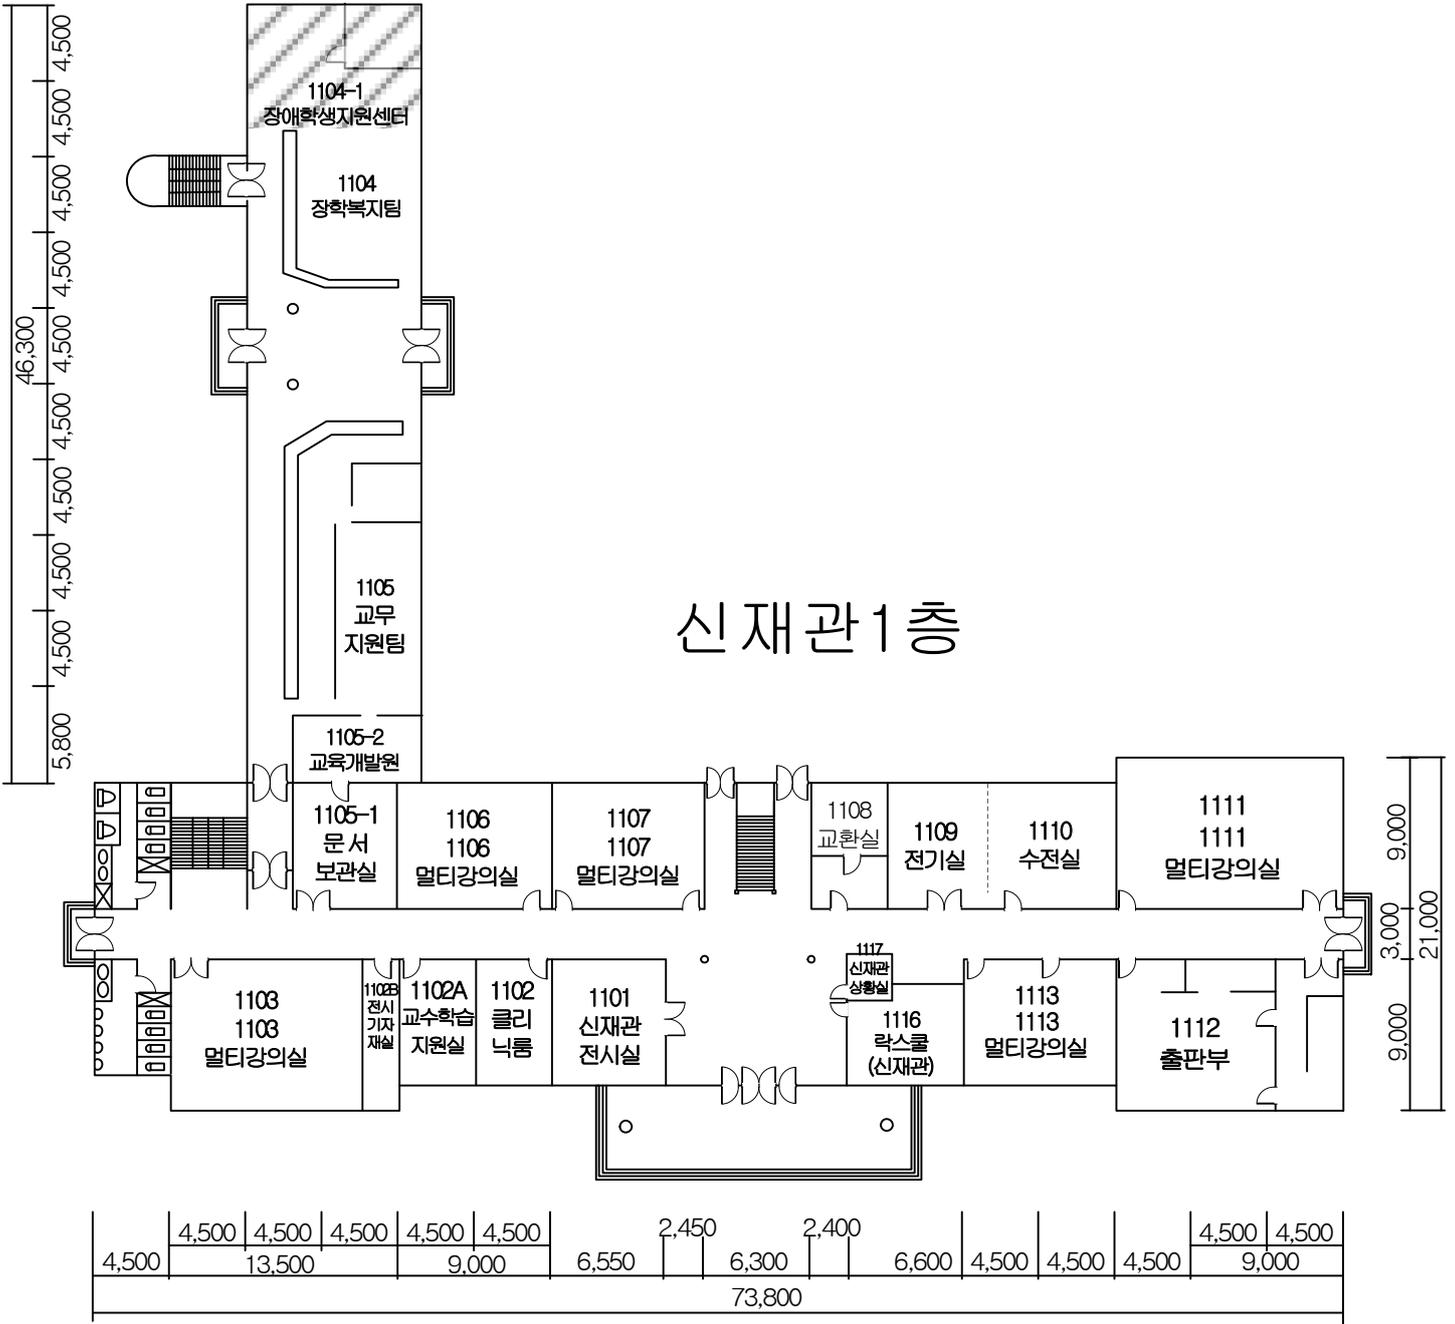


동양대학교(본교)

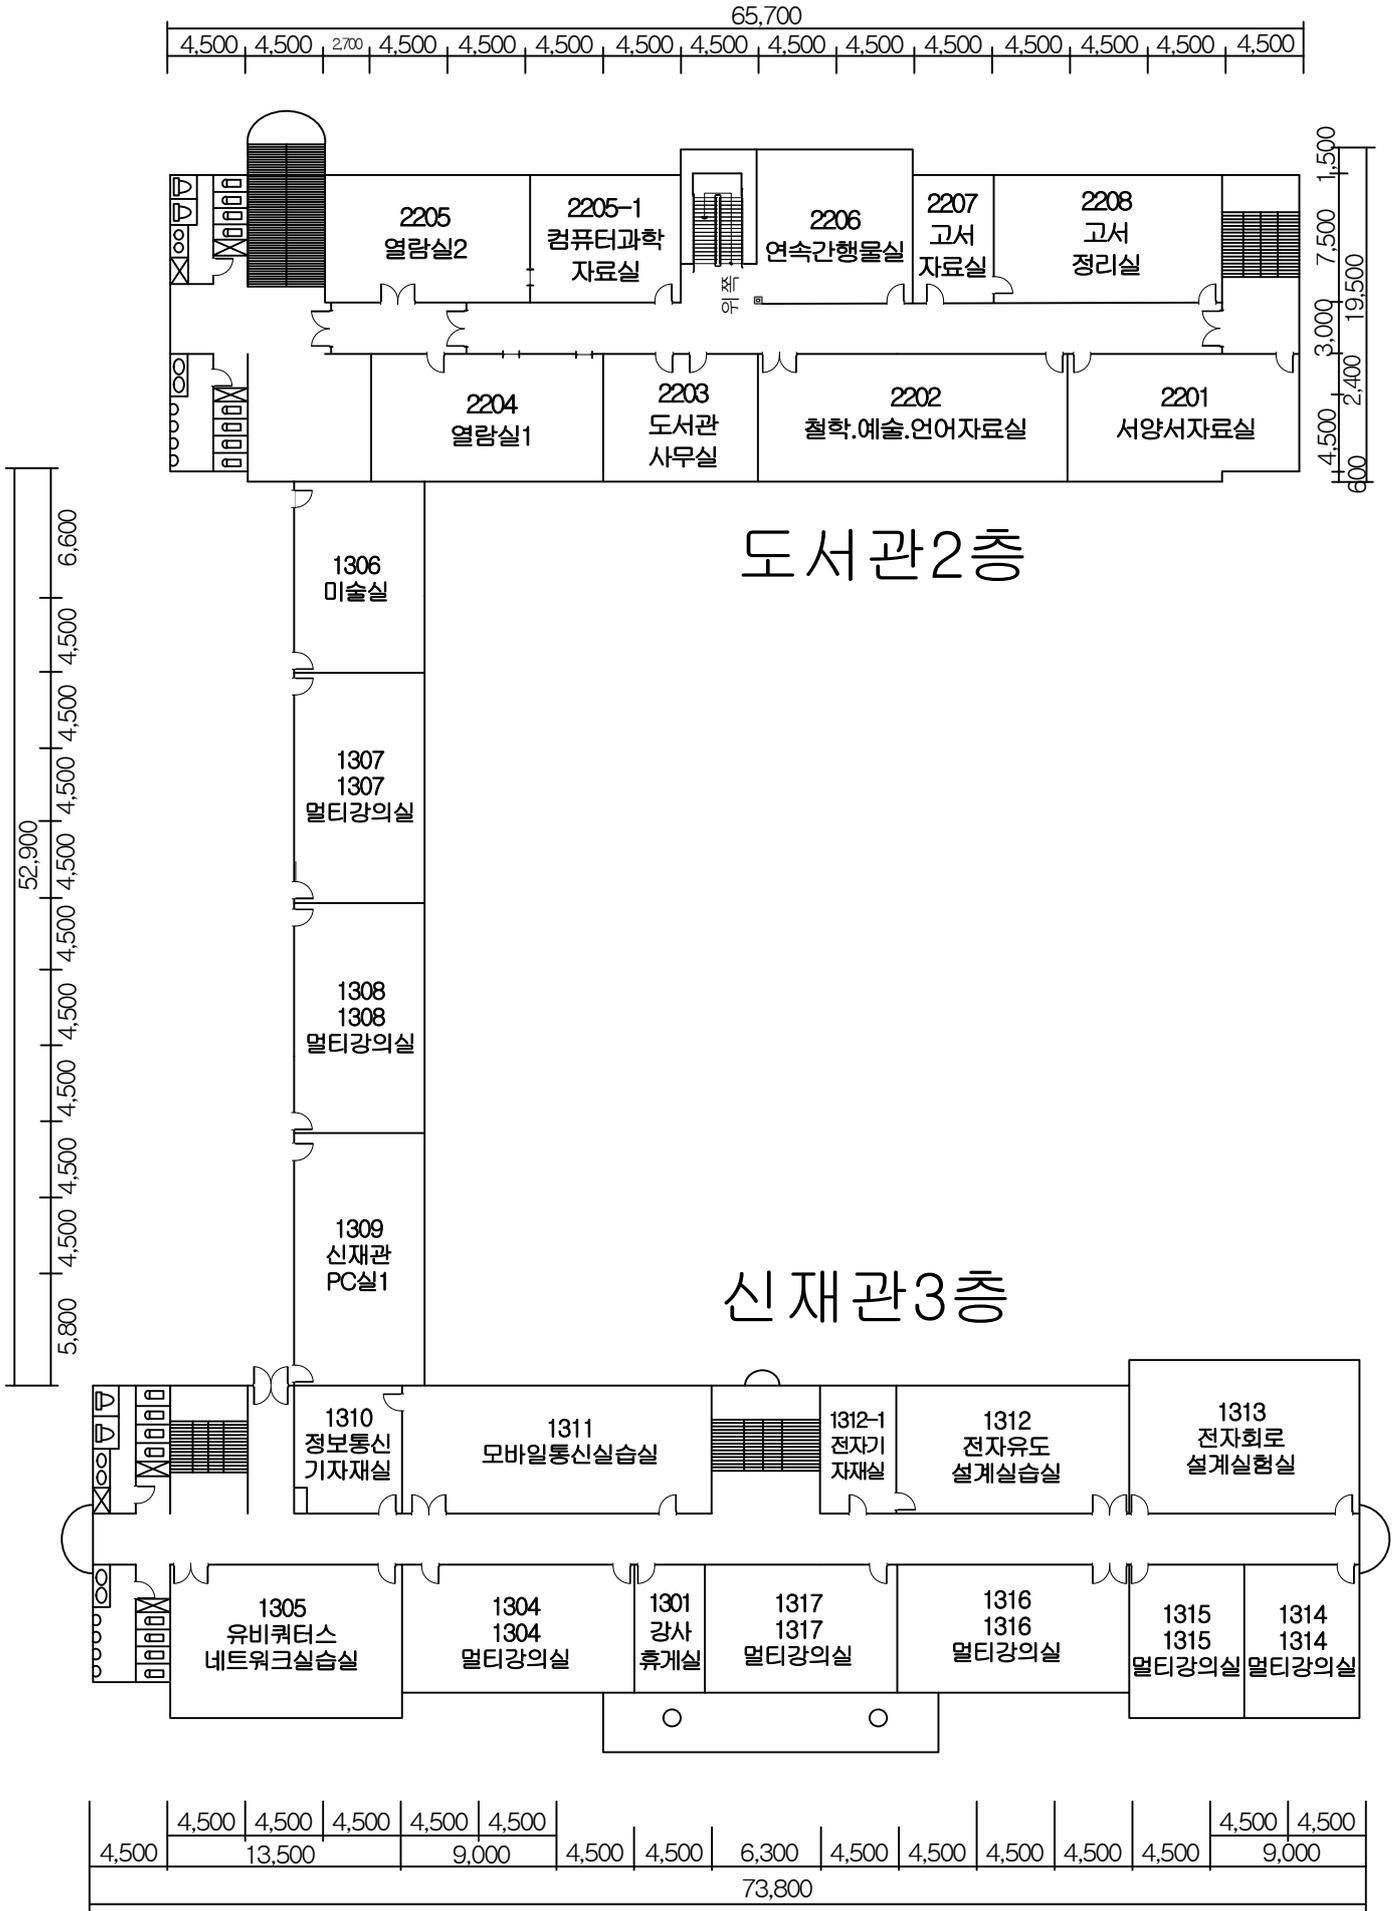


동양대학교(본교)

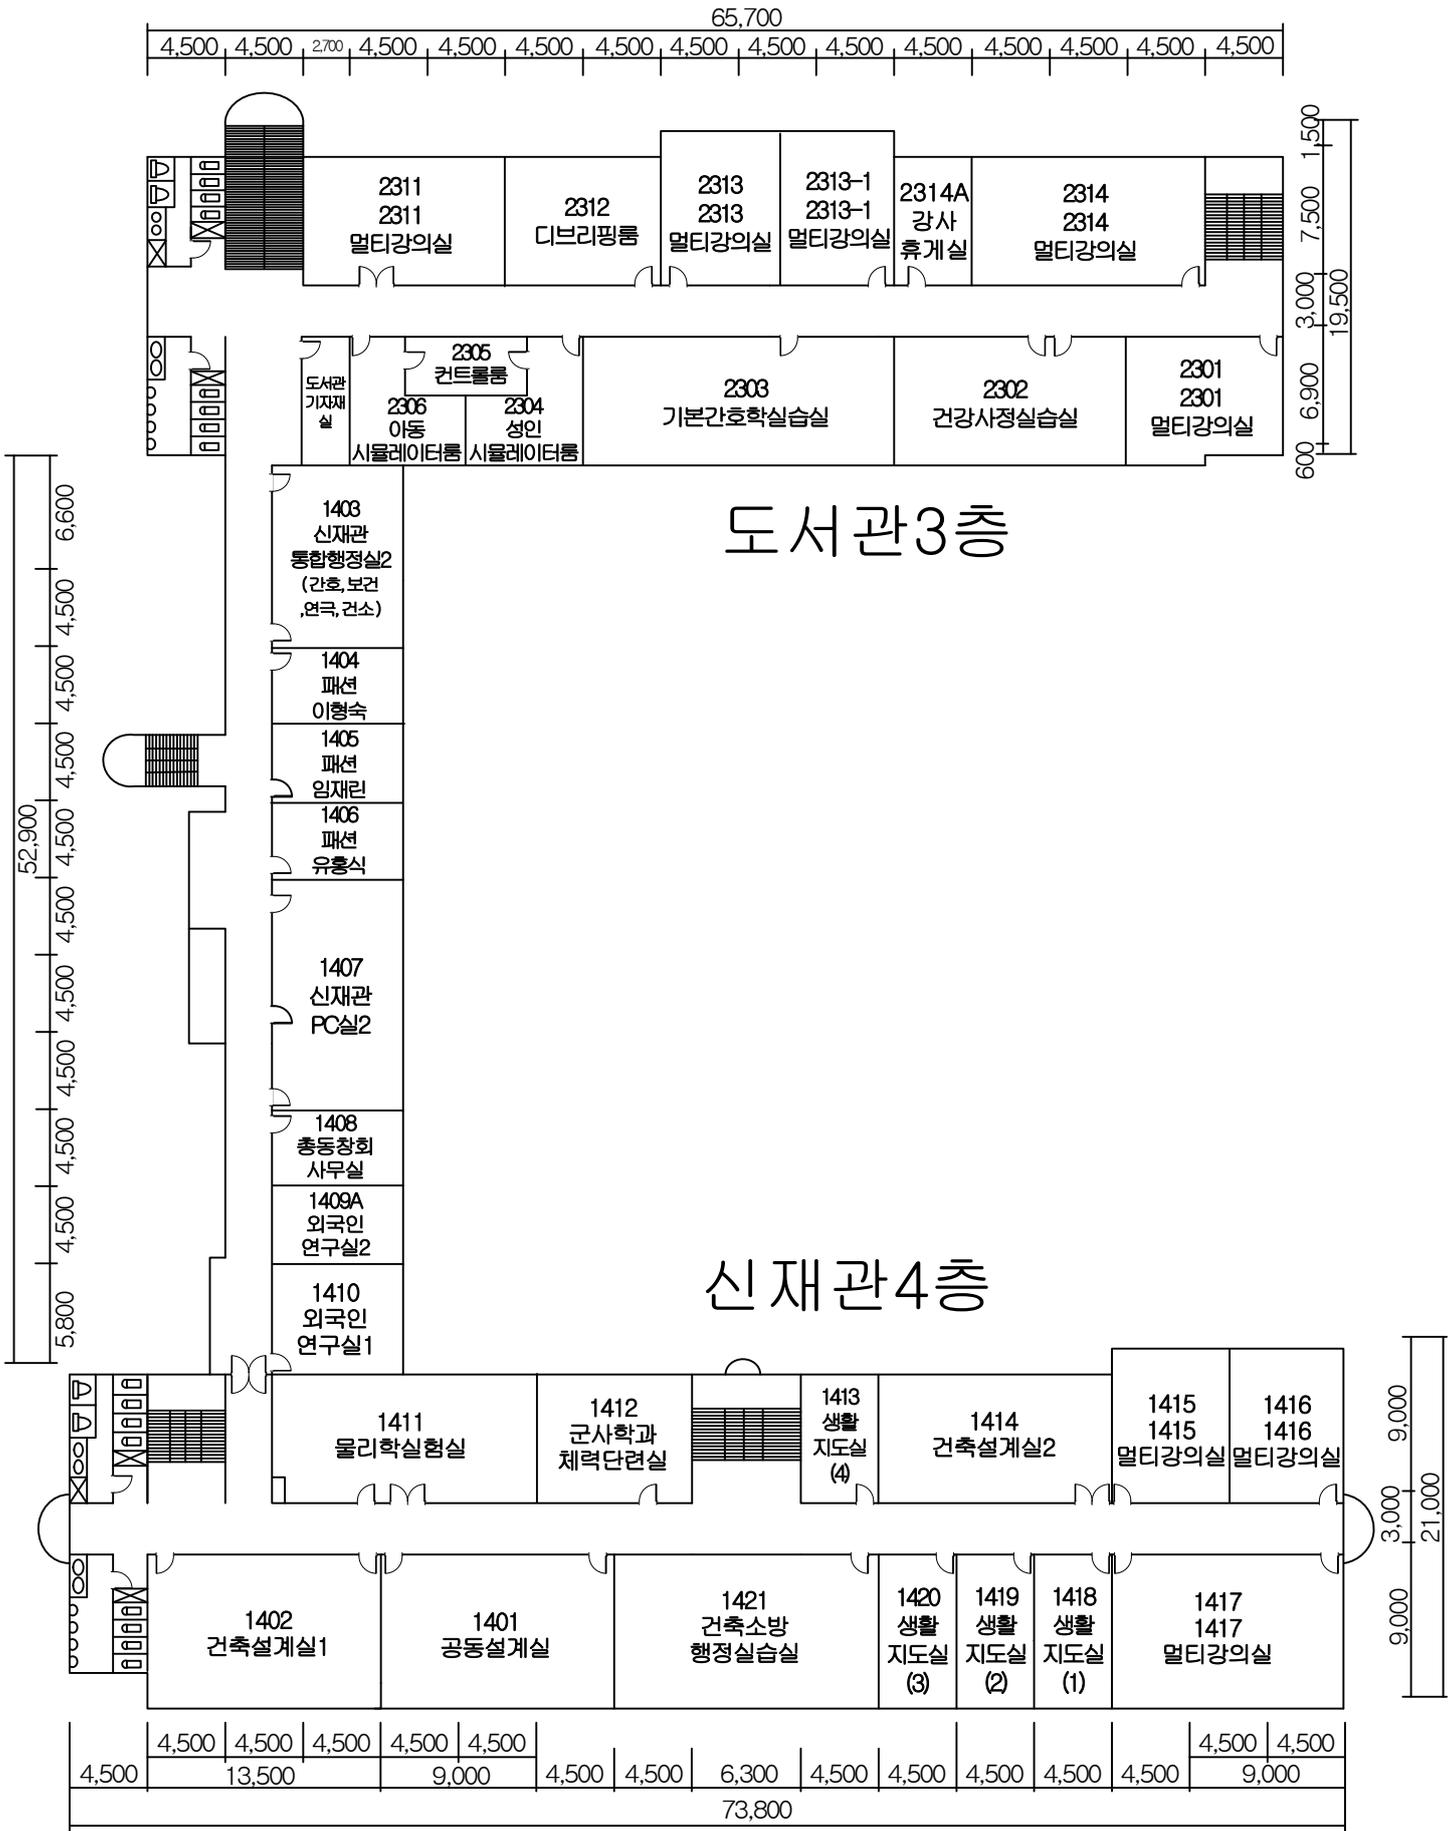


동양대학교(본교)

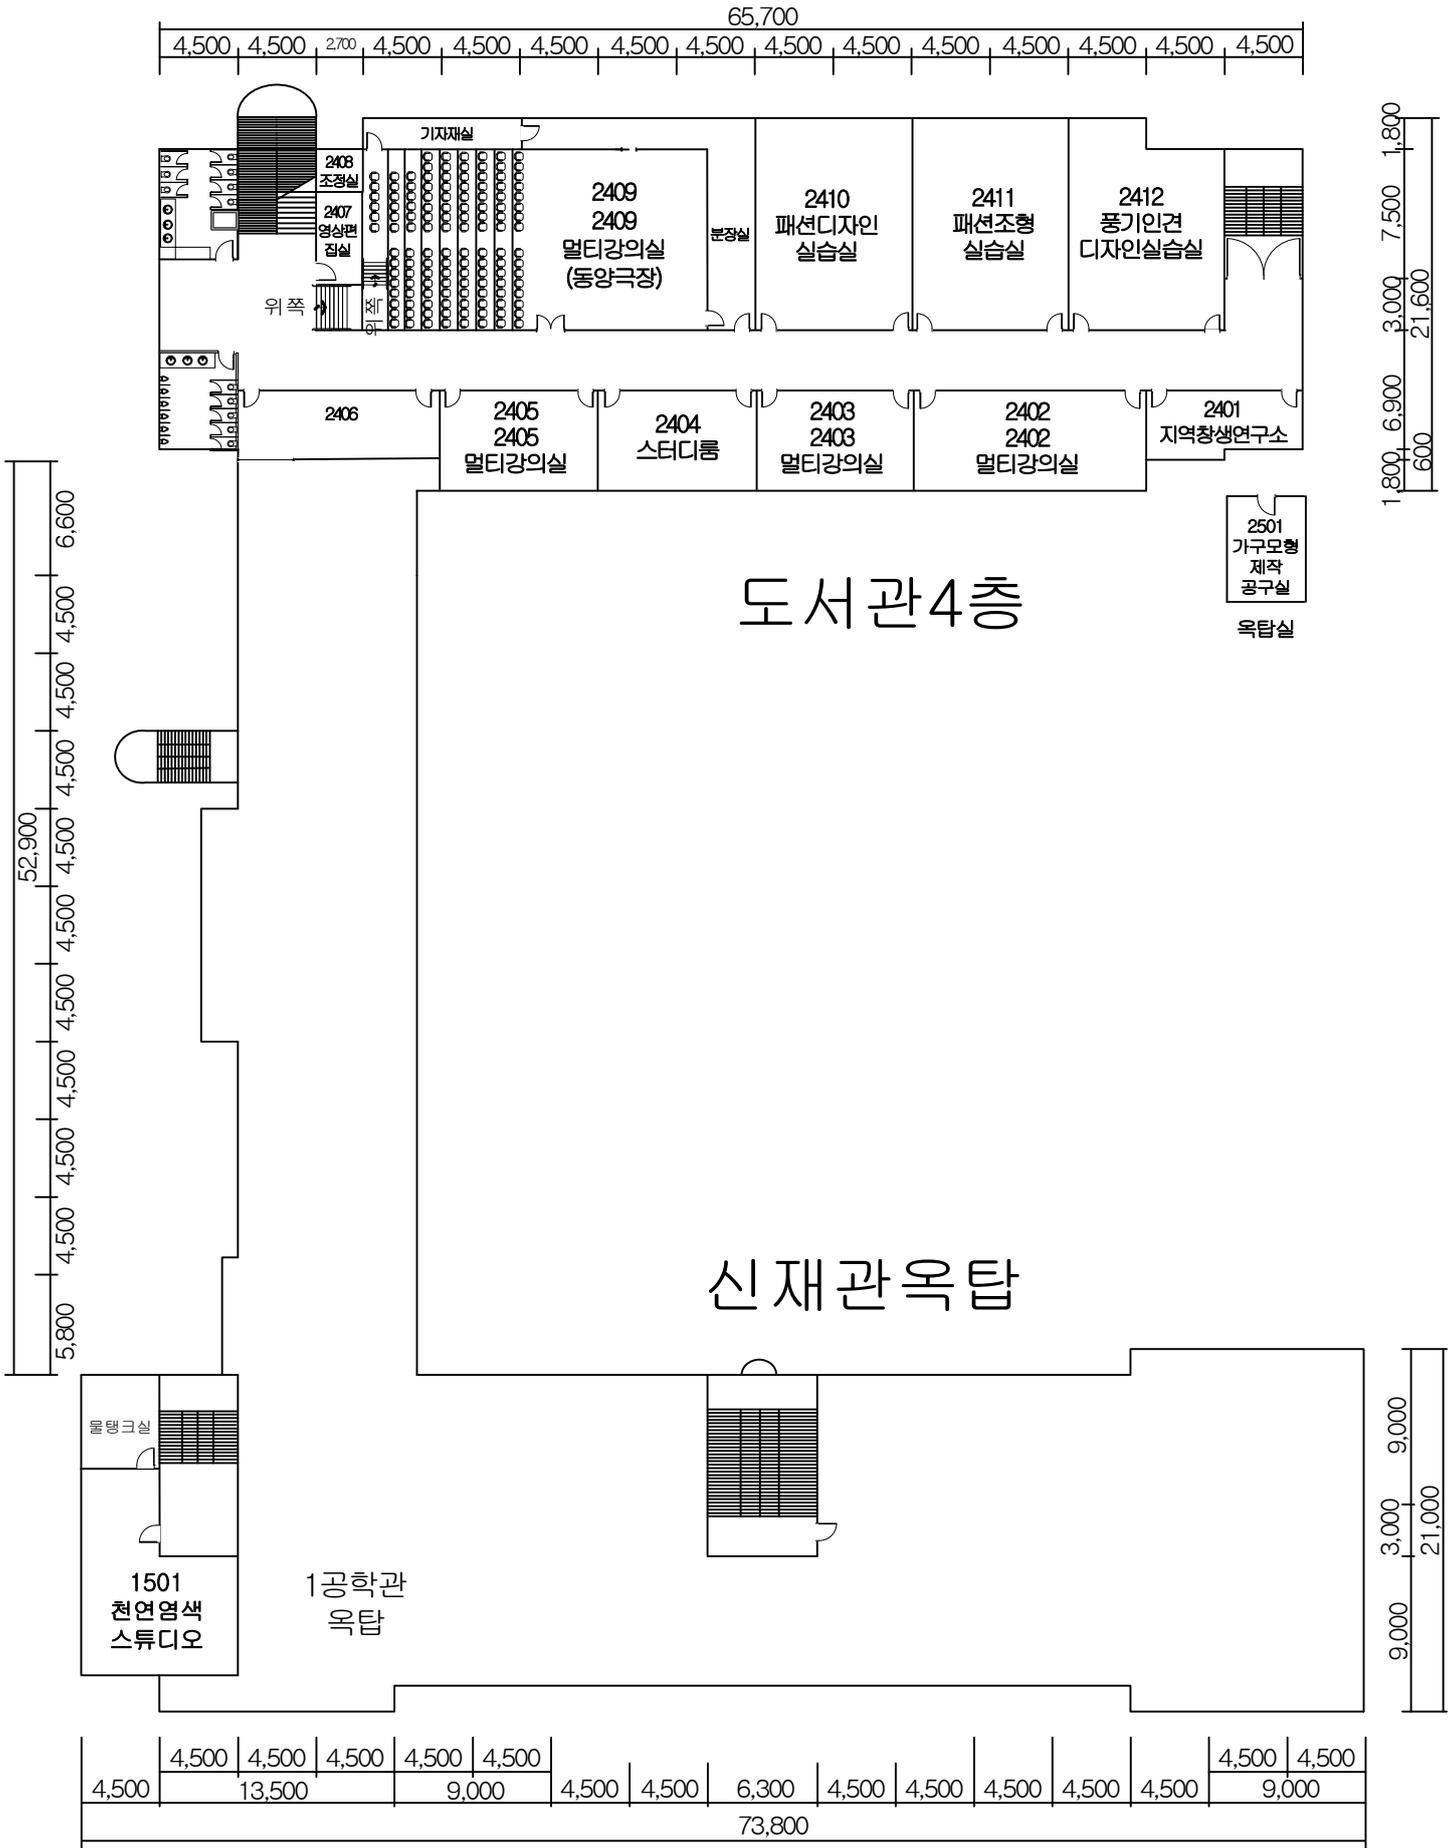


장영실관 1층

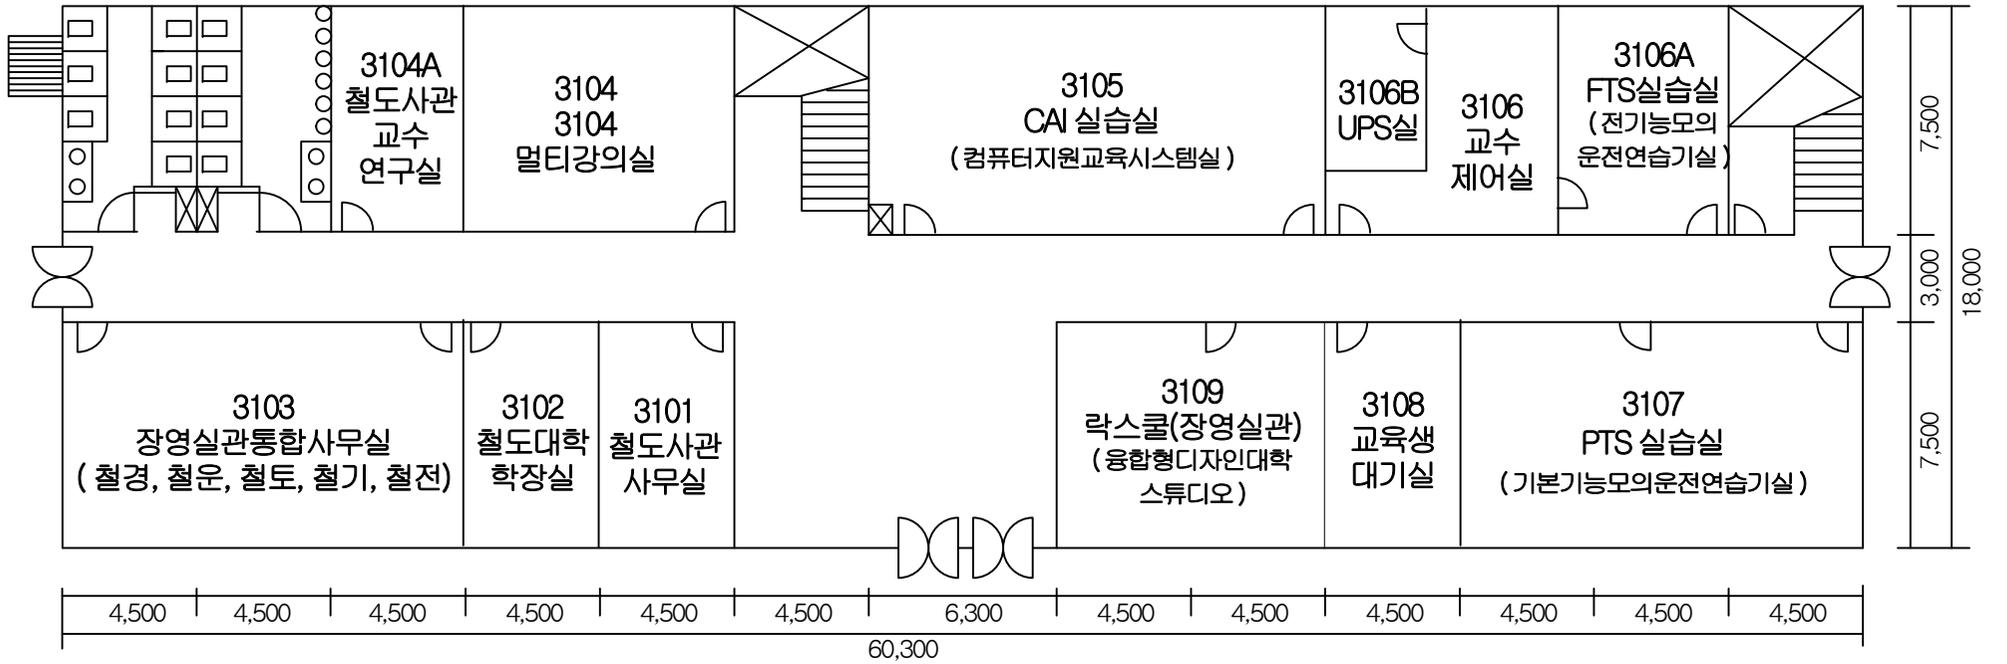


장영실관2층

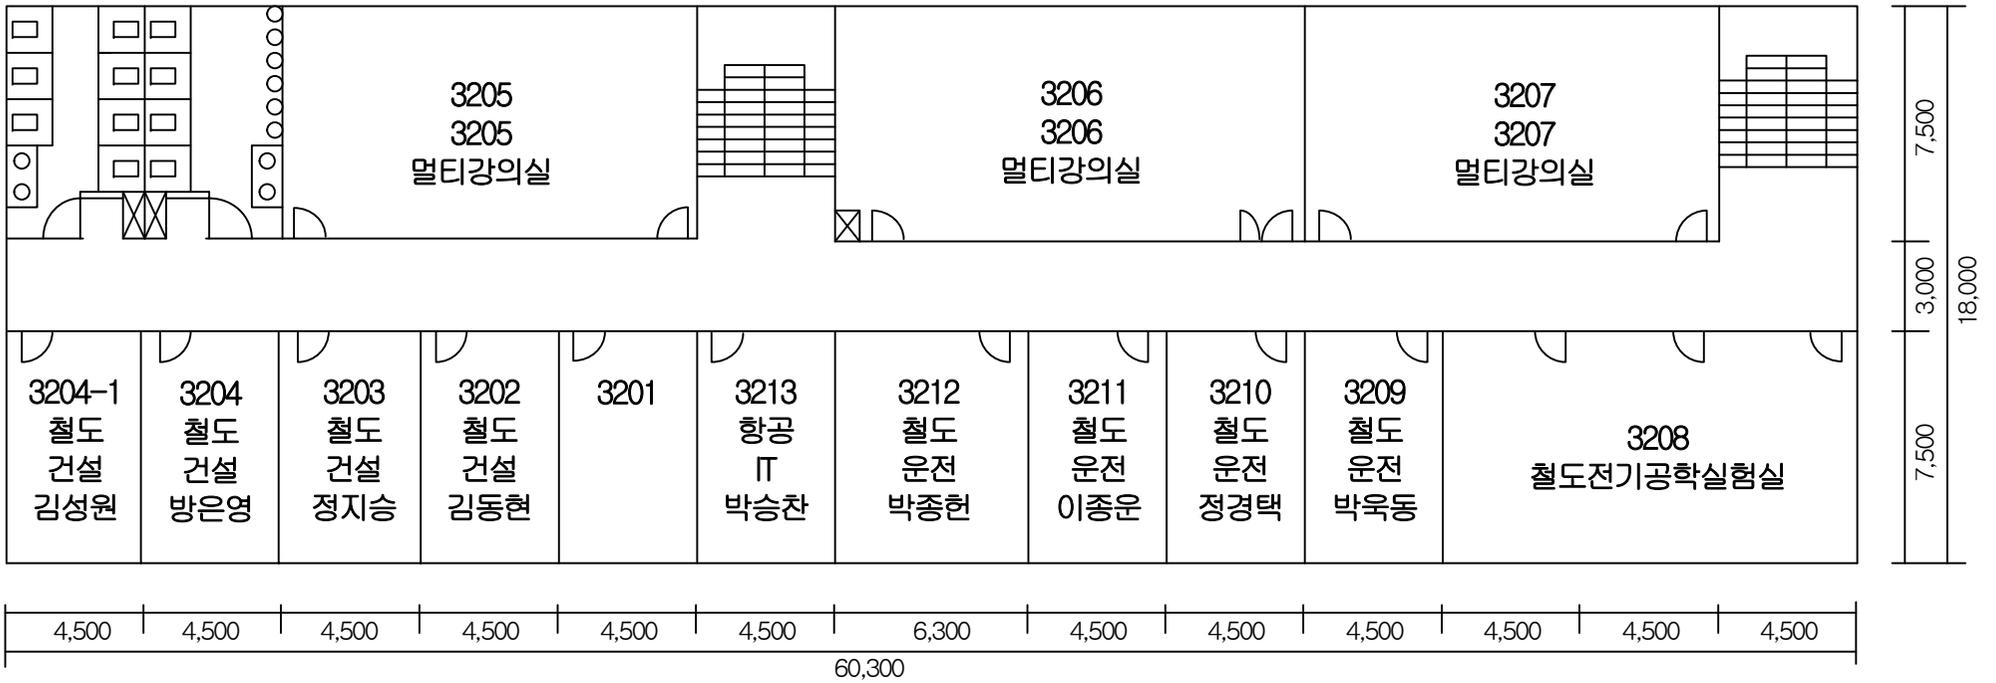



장영실관3층

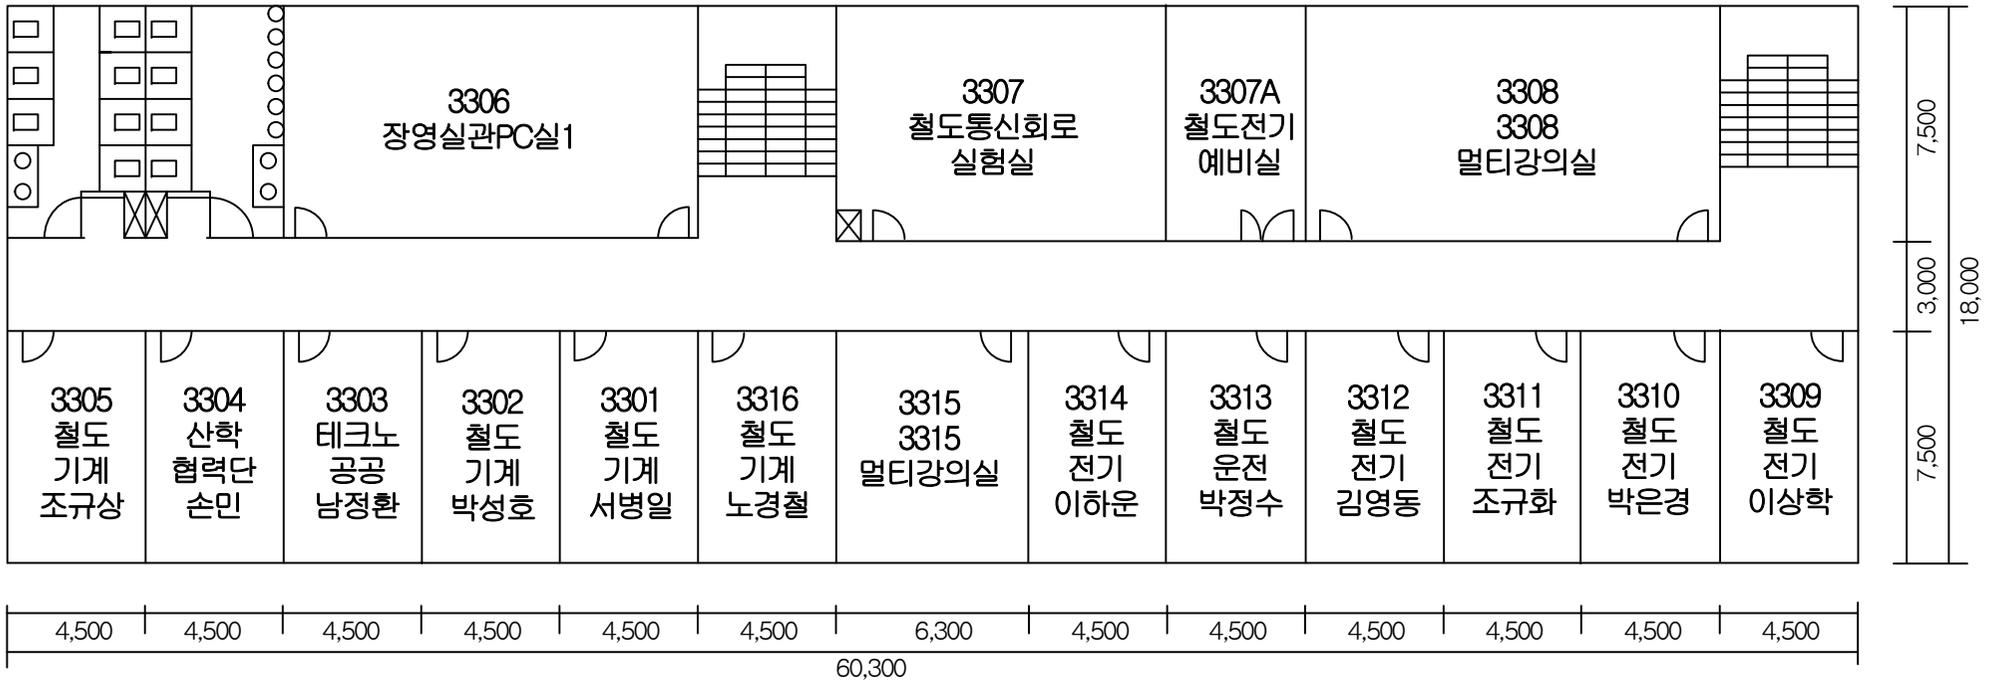


장영실관4층

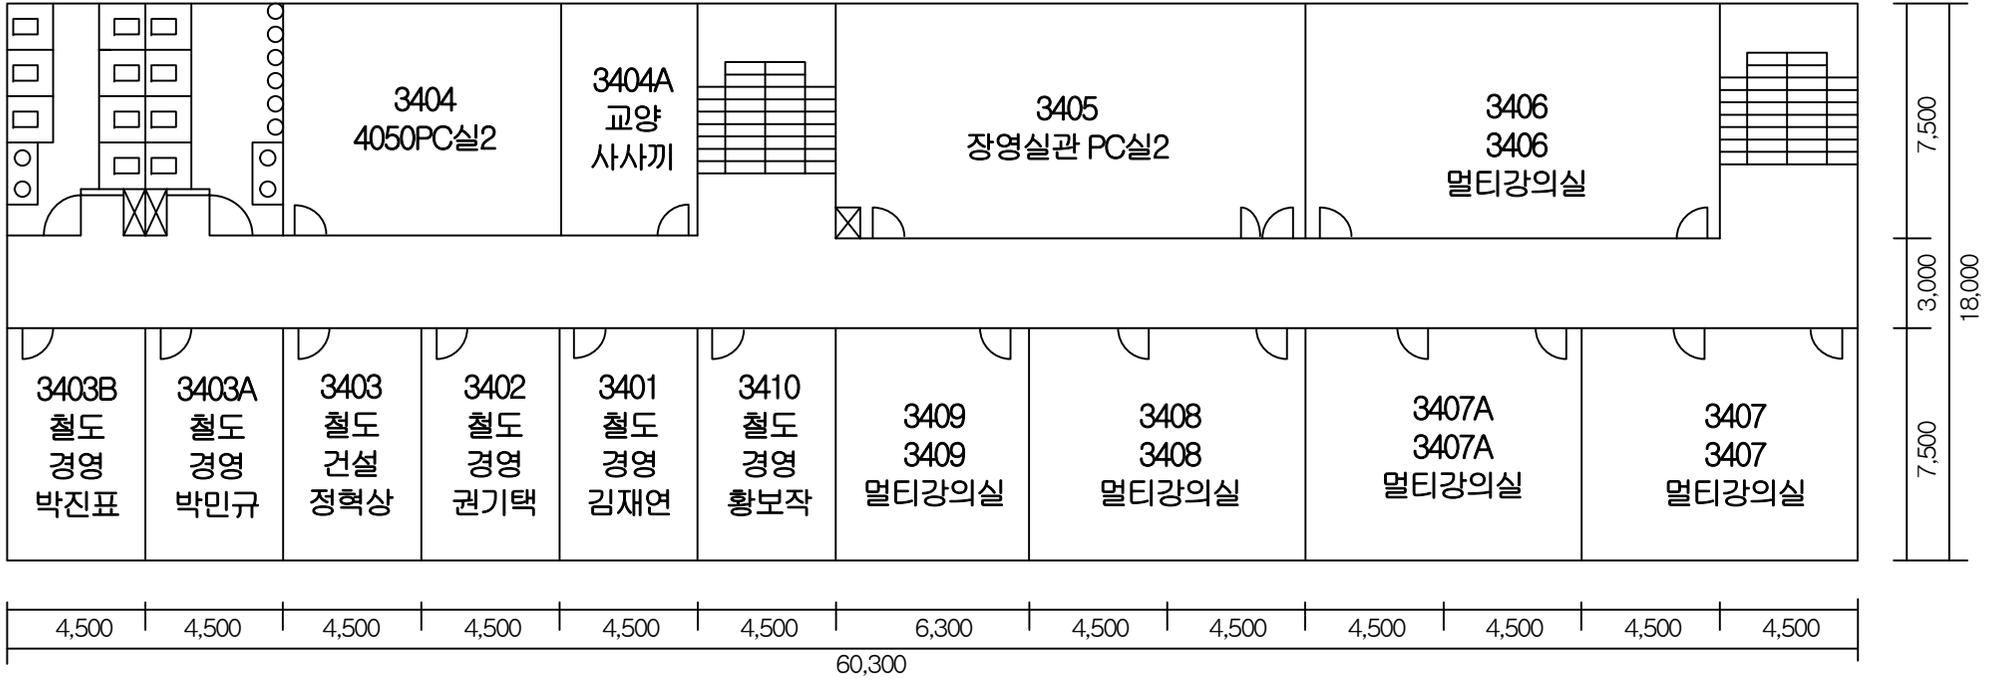


장영실관 뒷건물

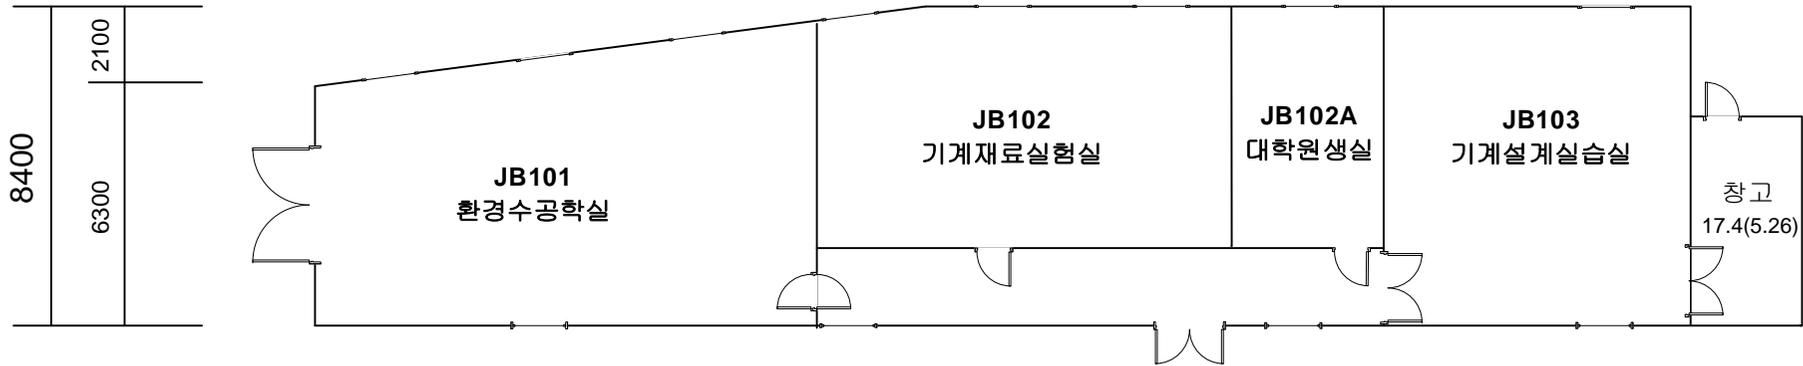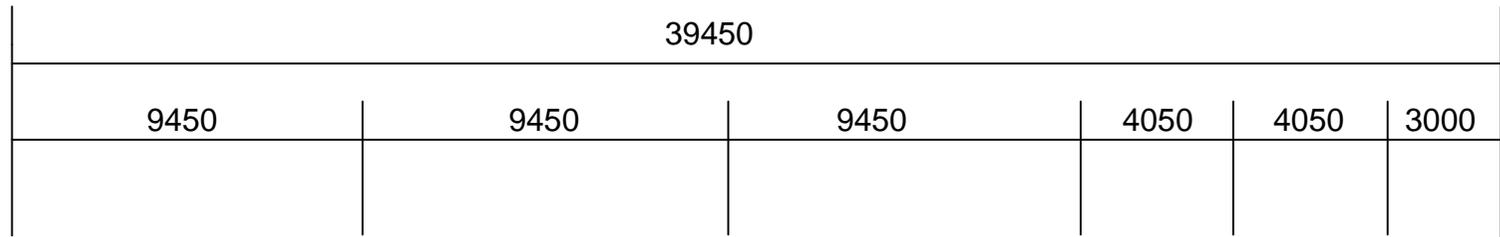


다산관 1층

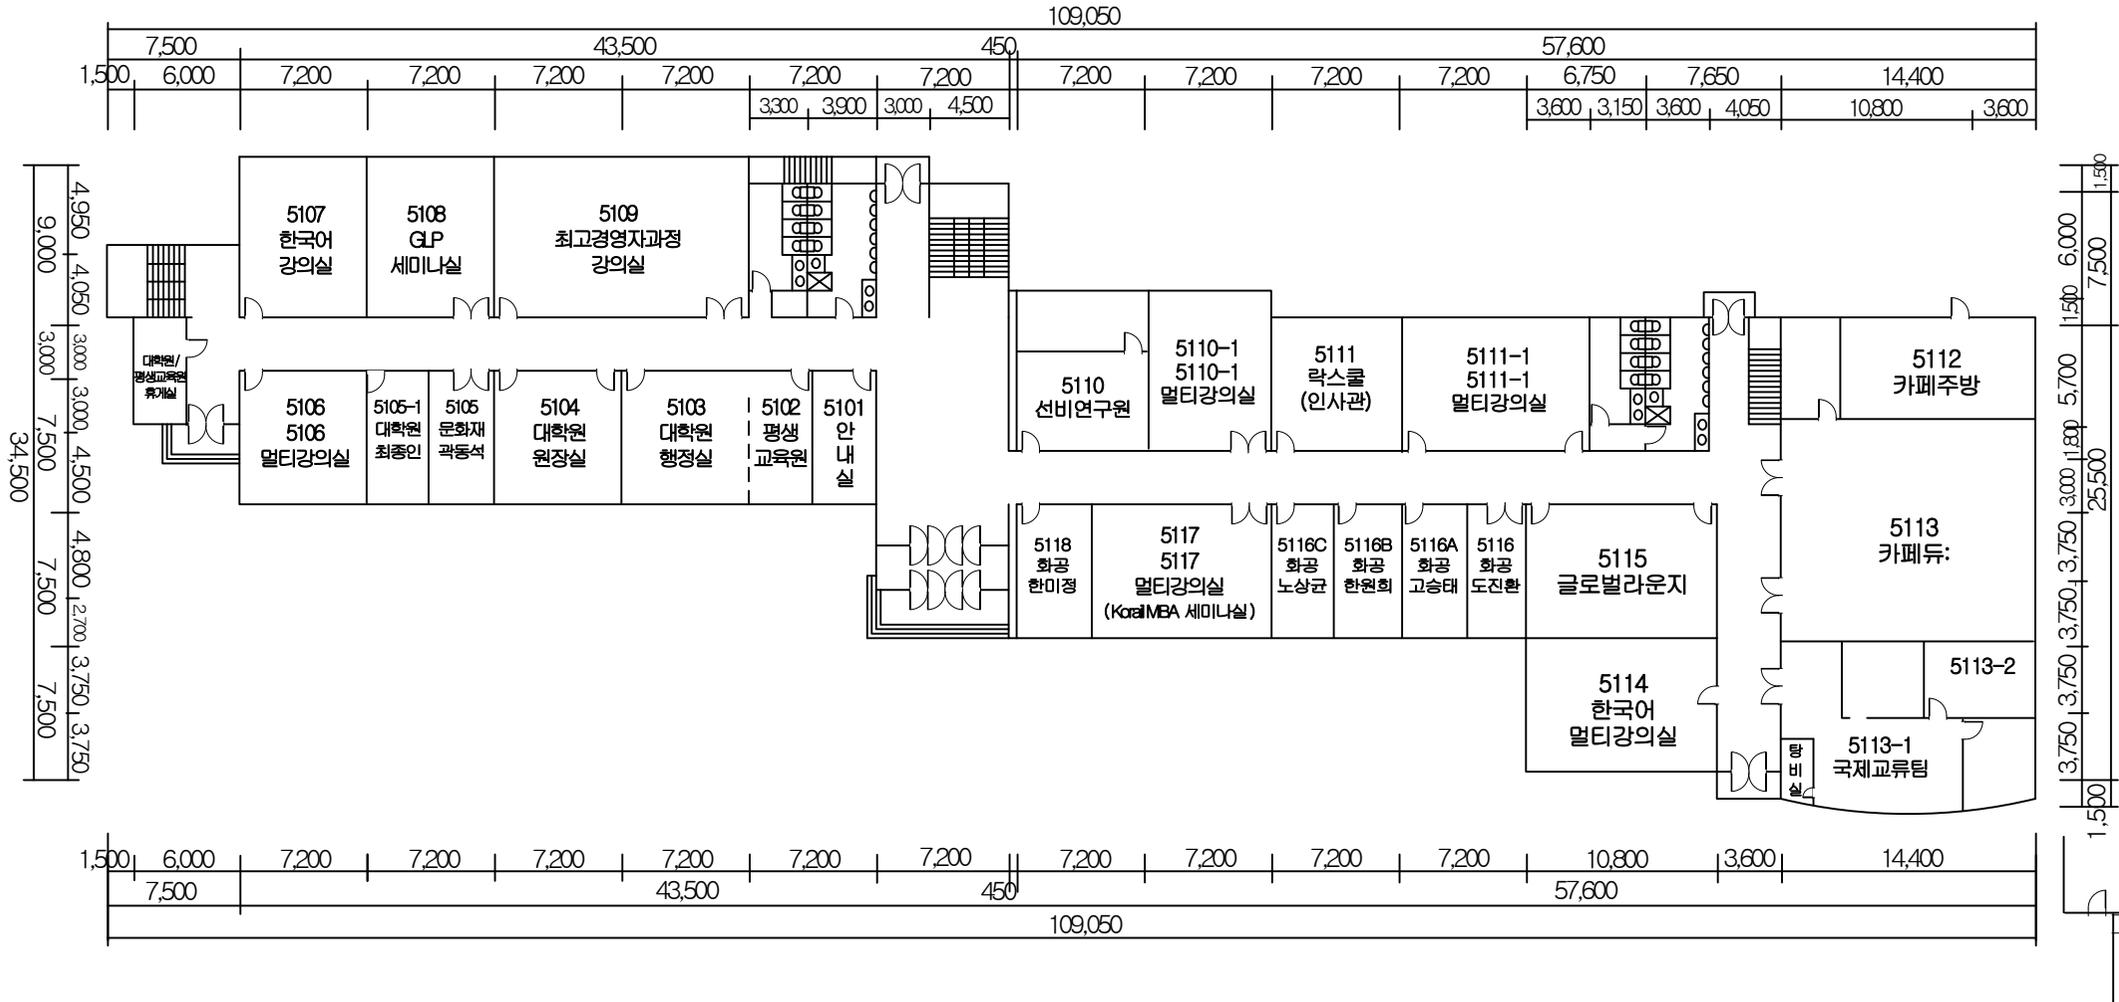



다산관 3층

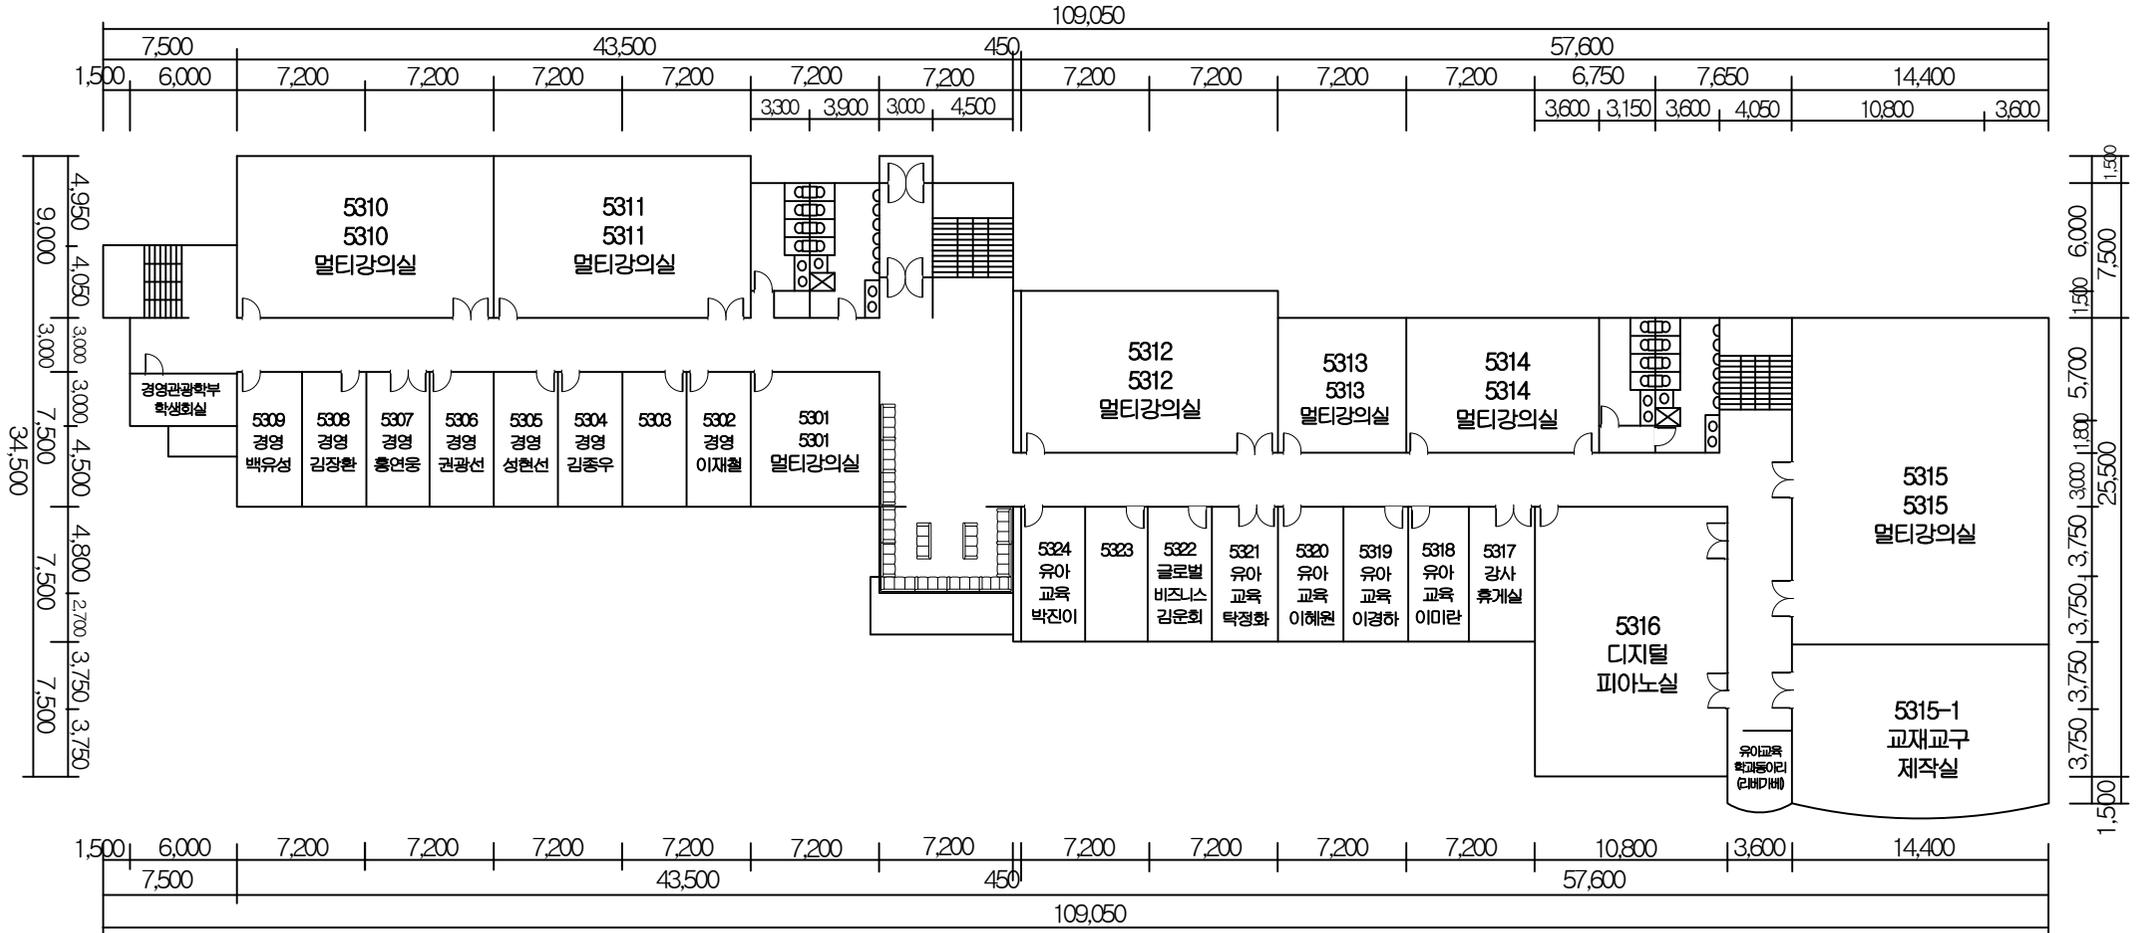


다산관 4층

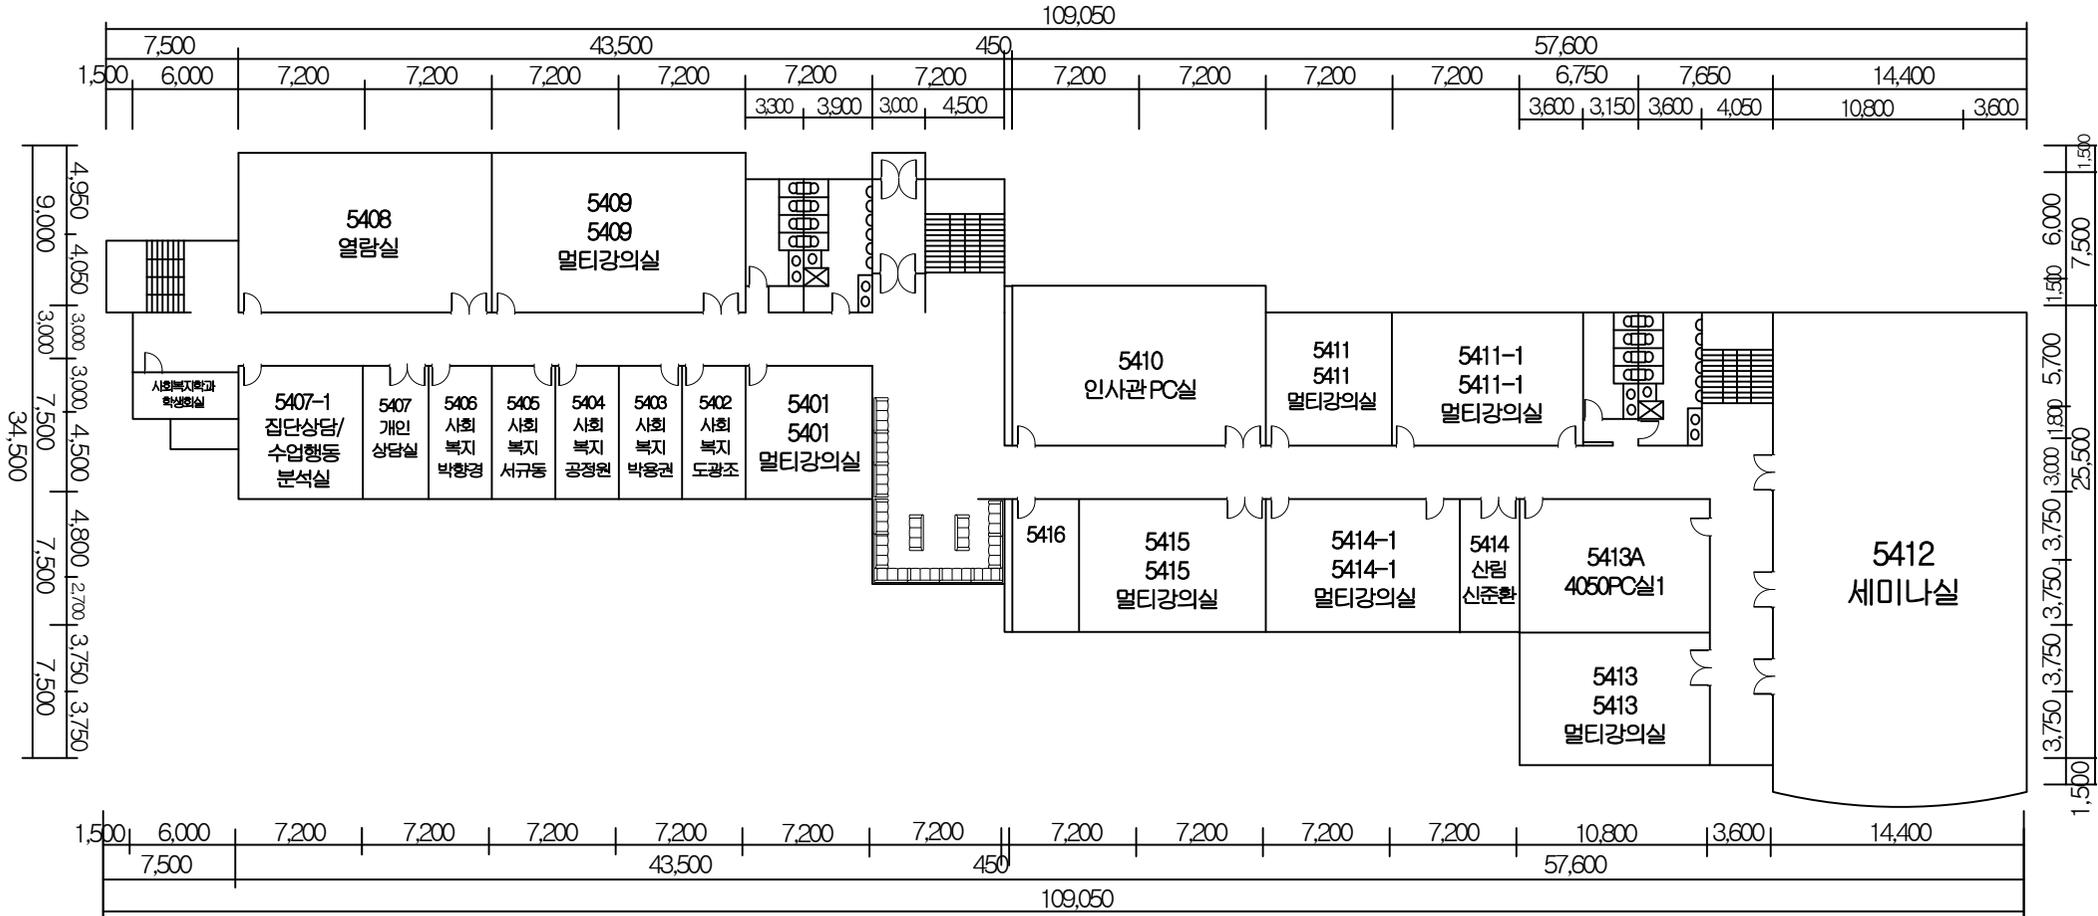


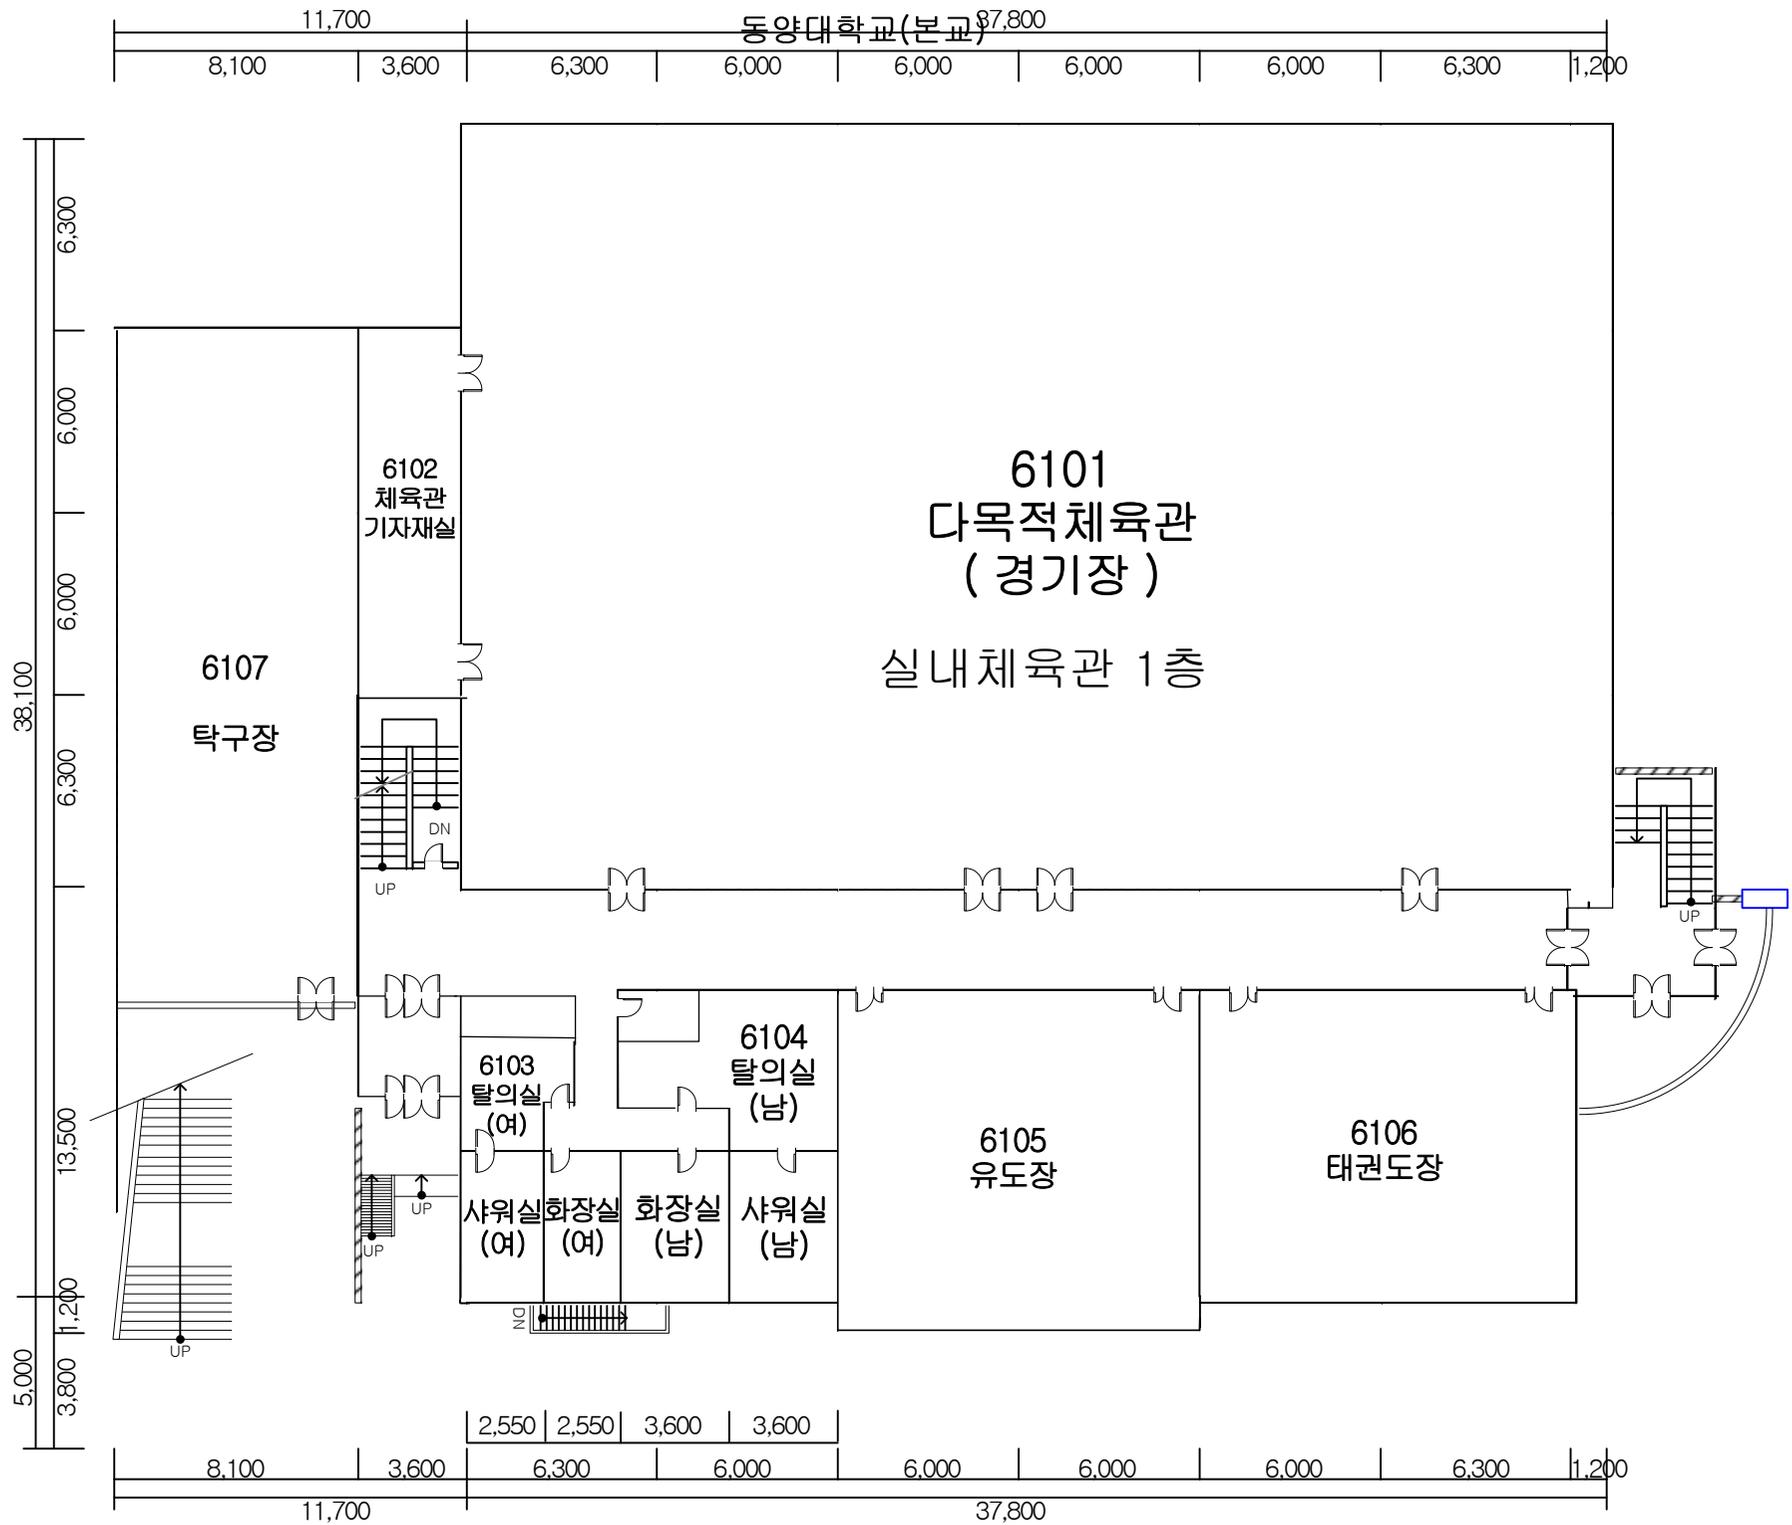

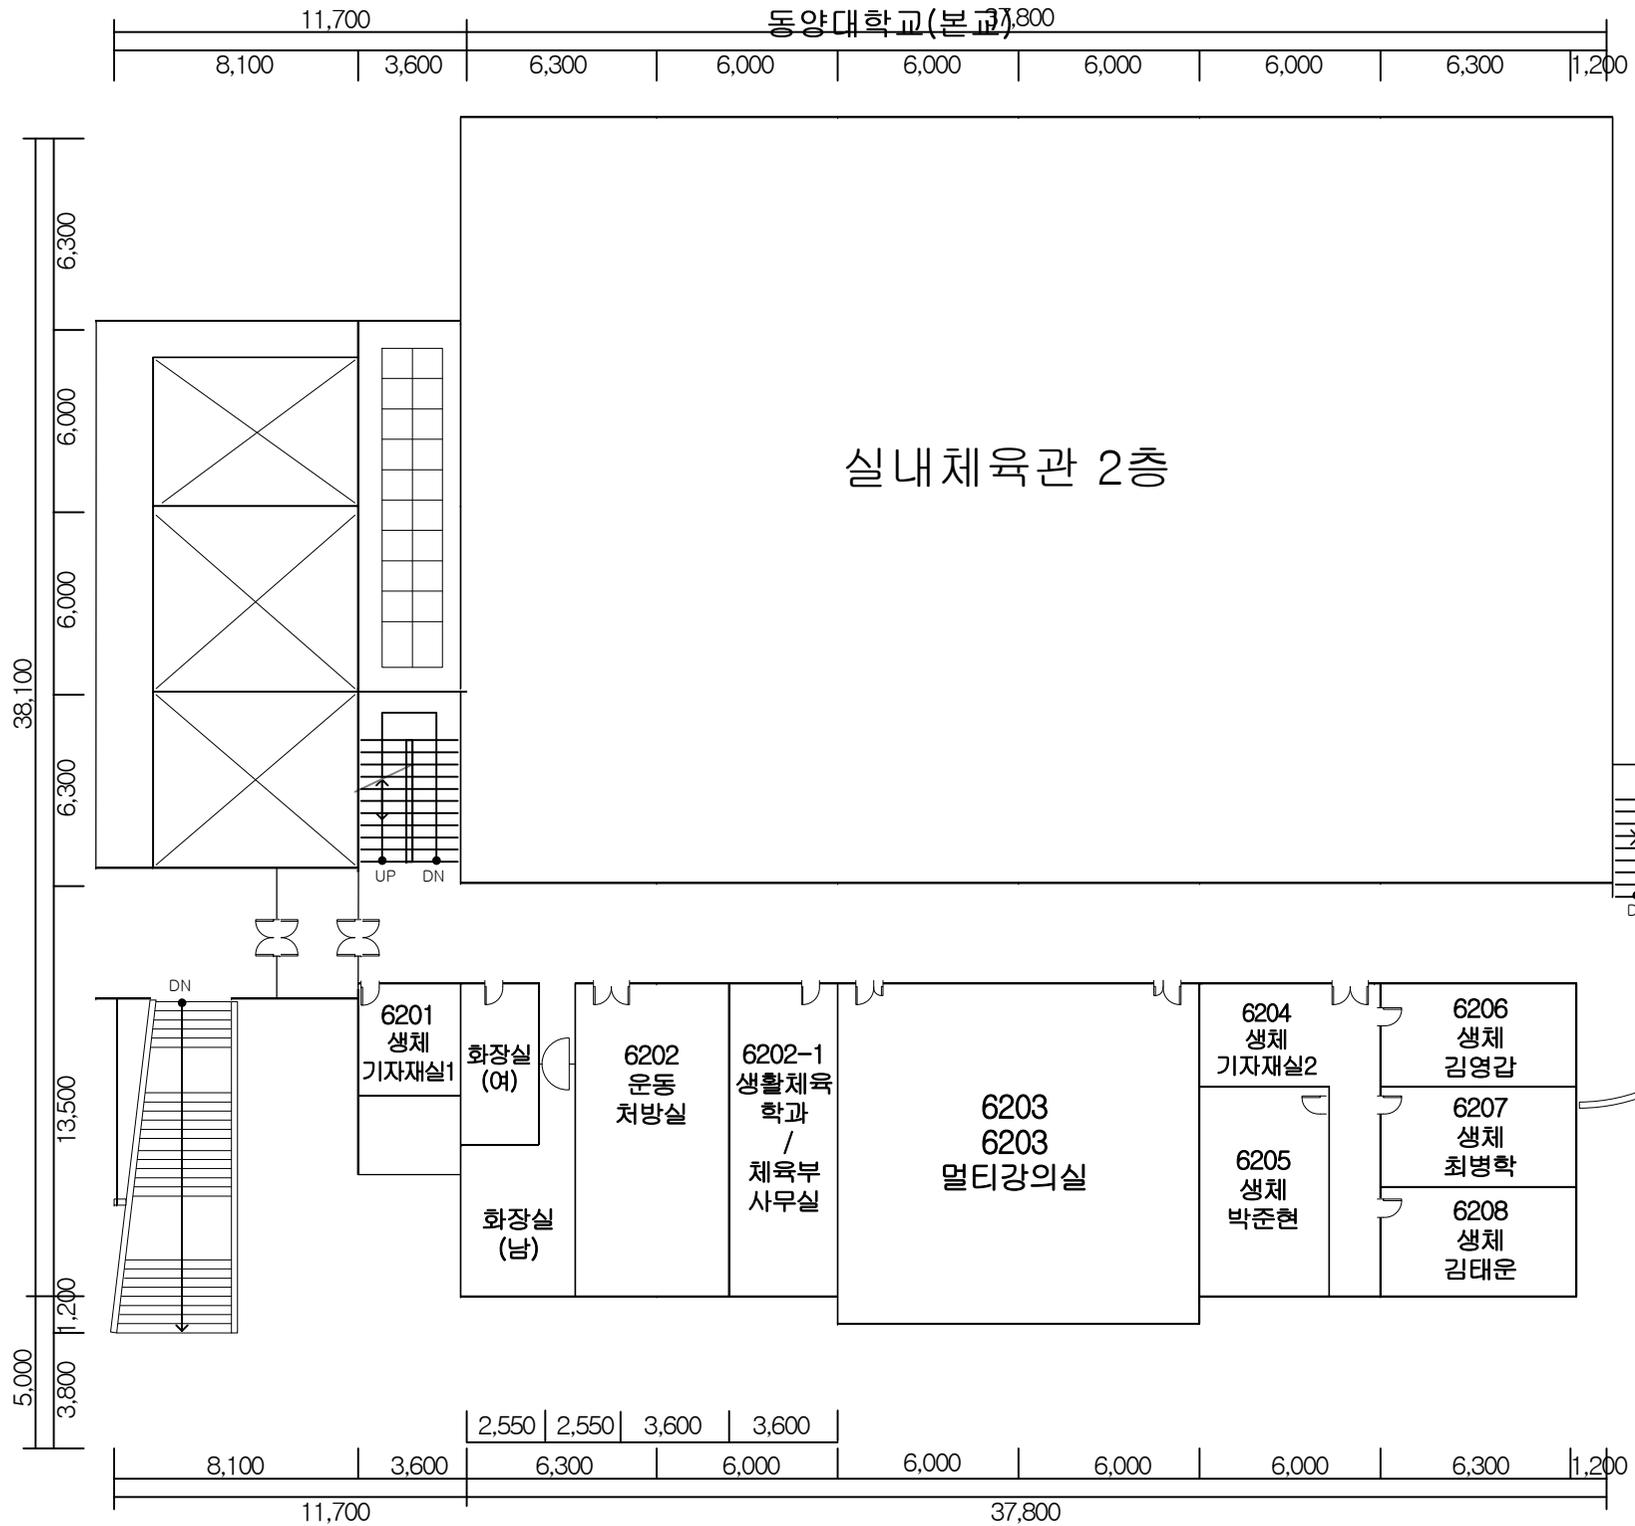


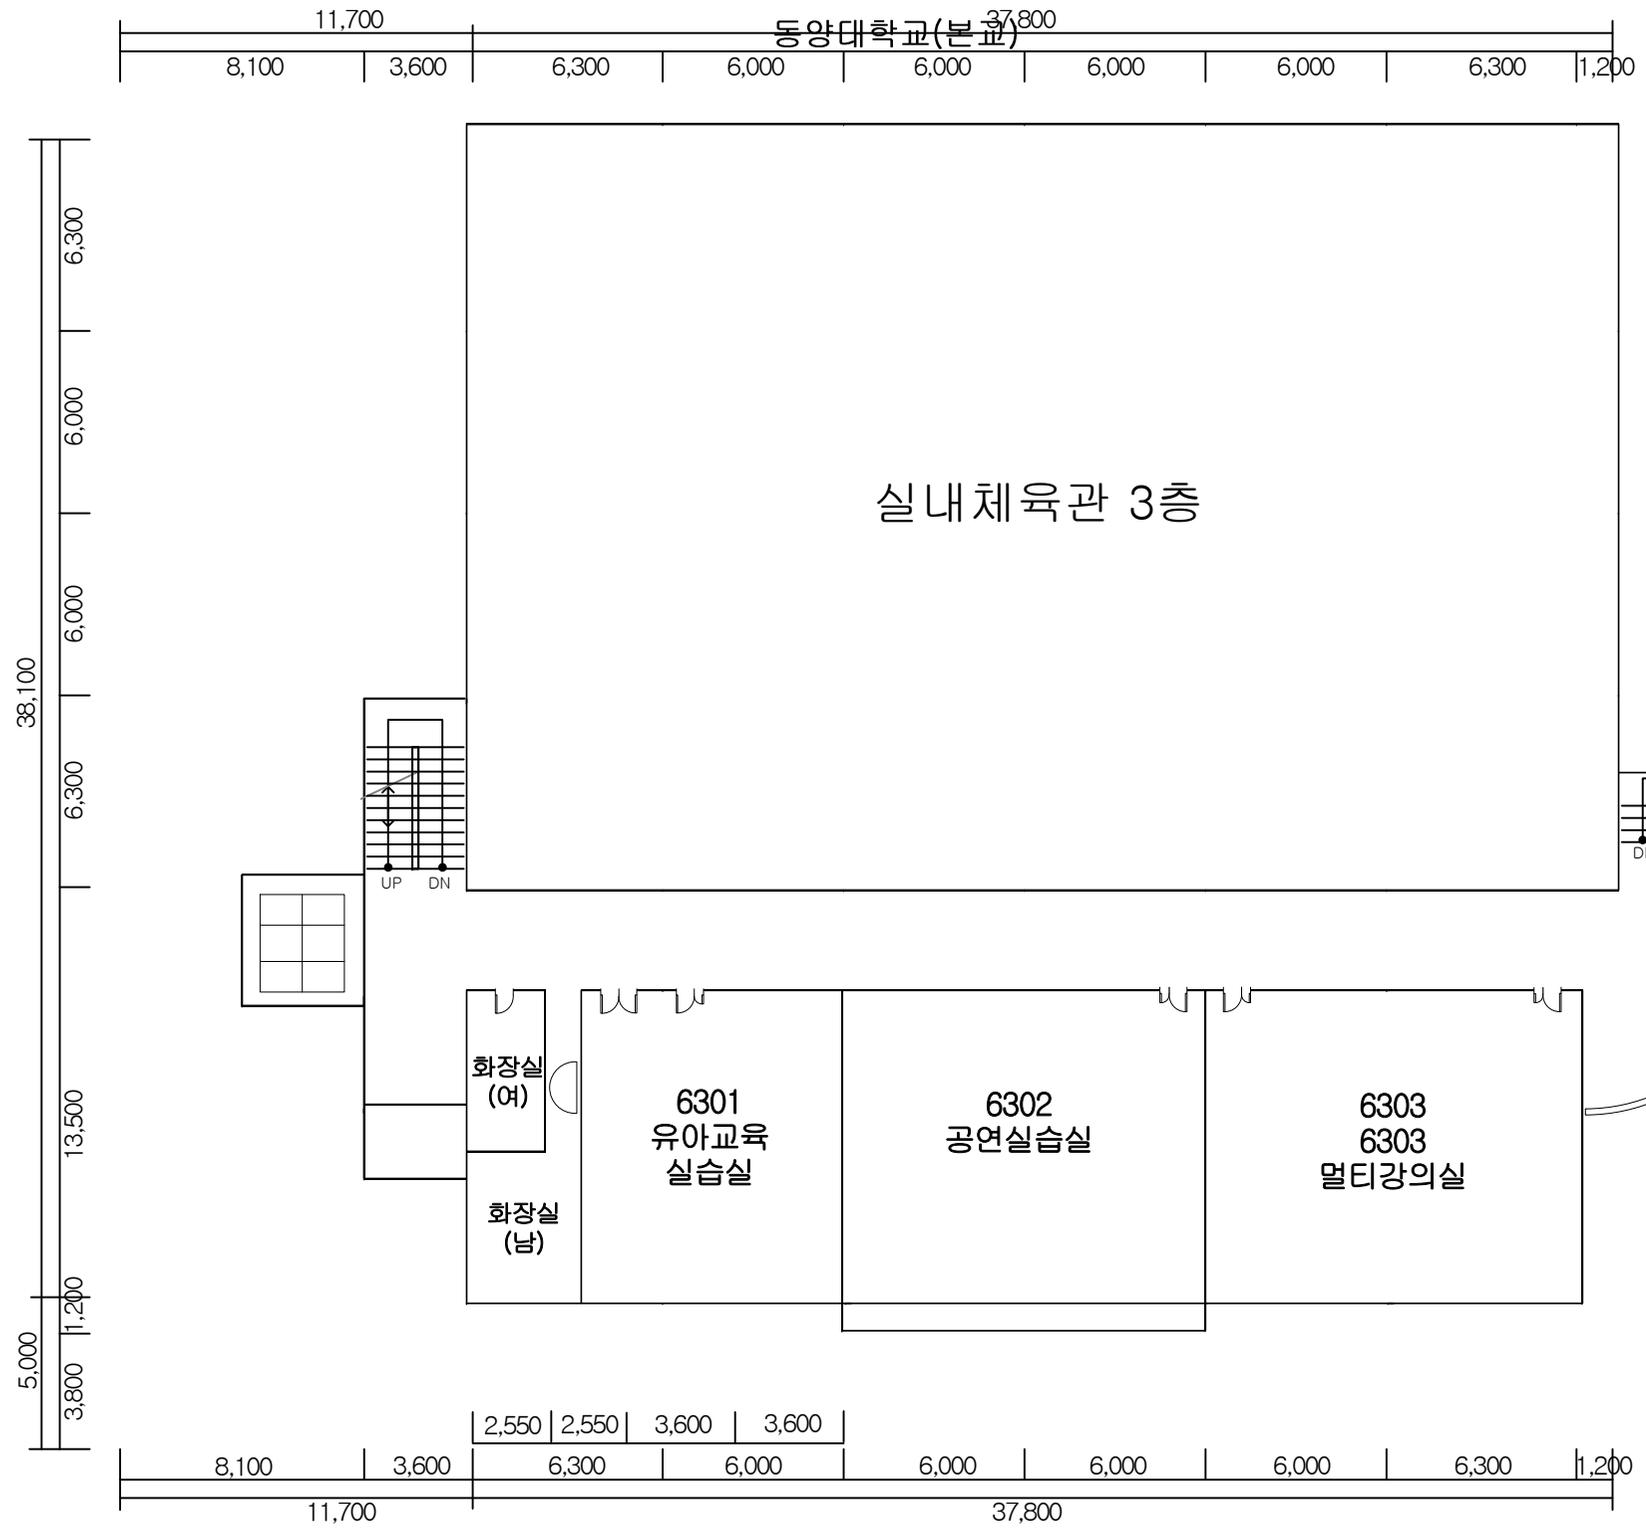


학군단1층

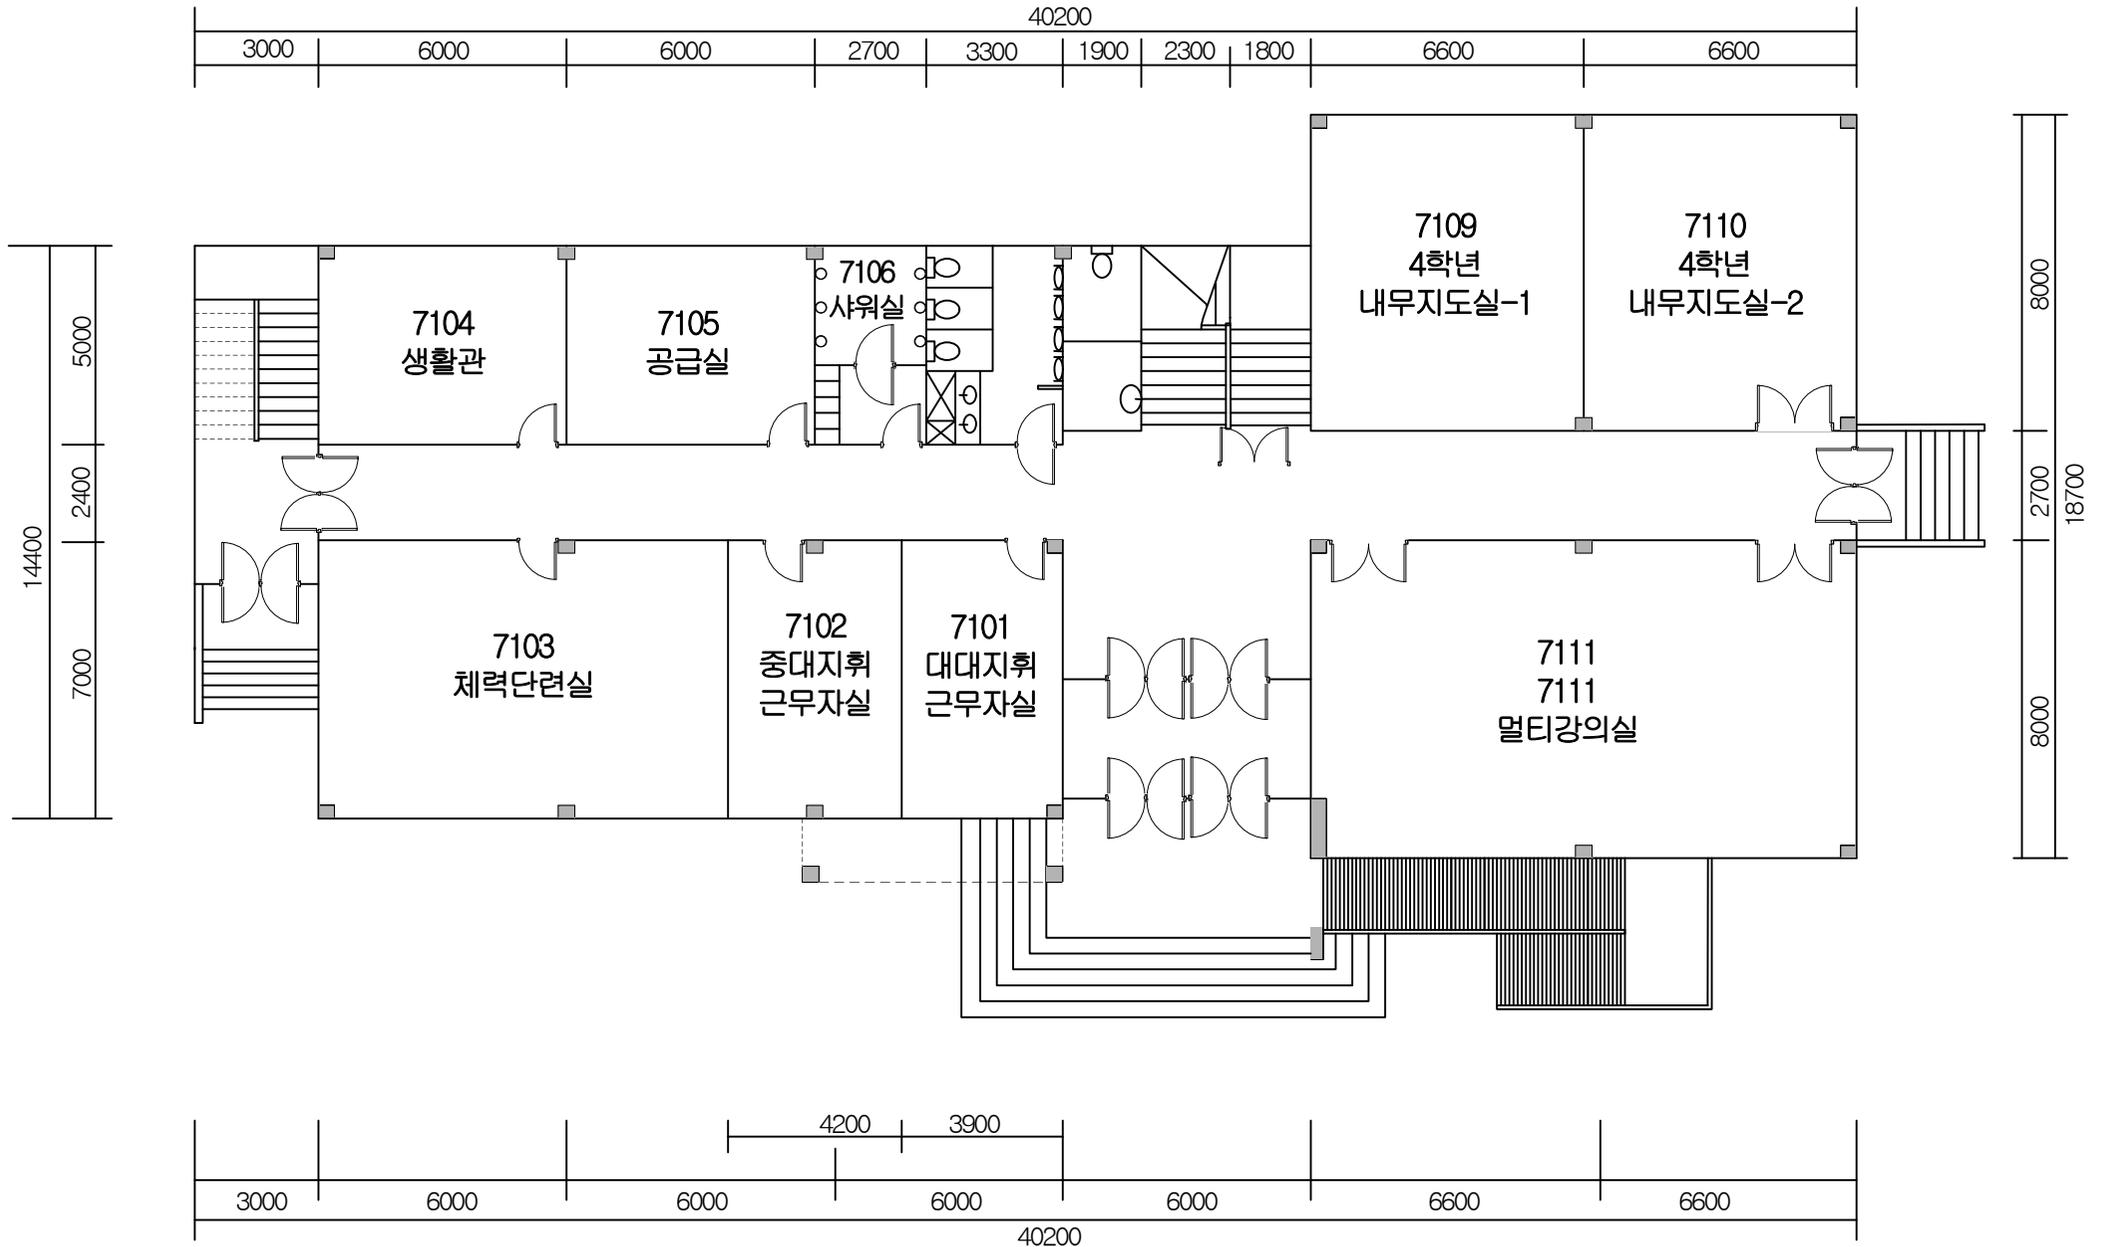


동양대학교(본교)
학군단2층

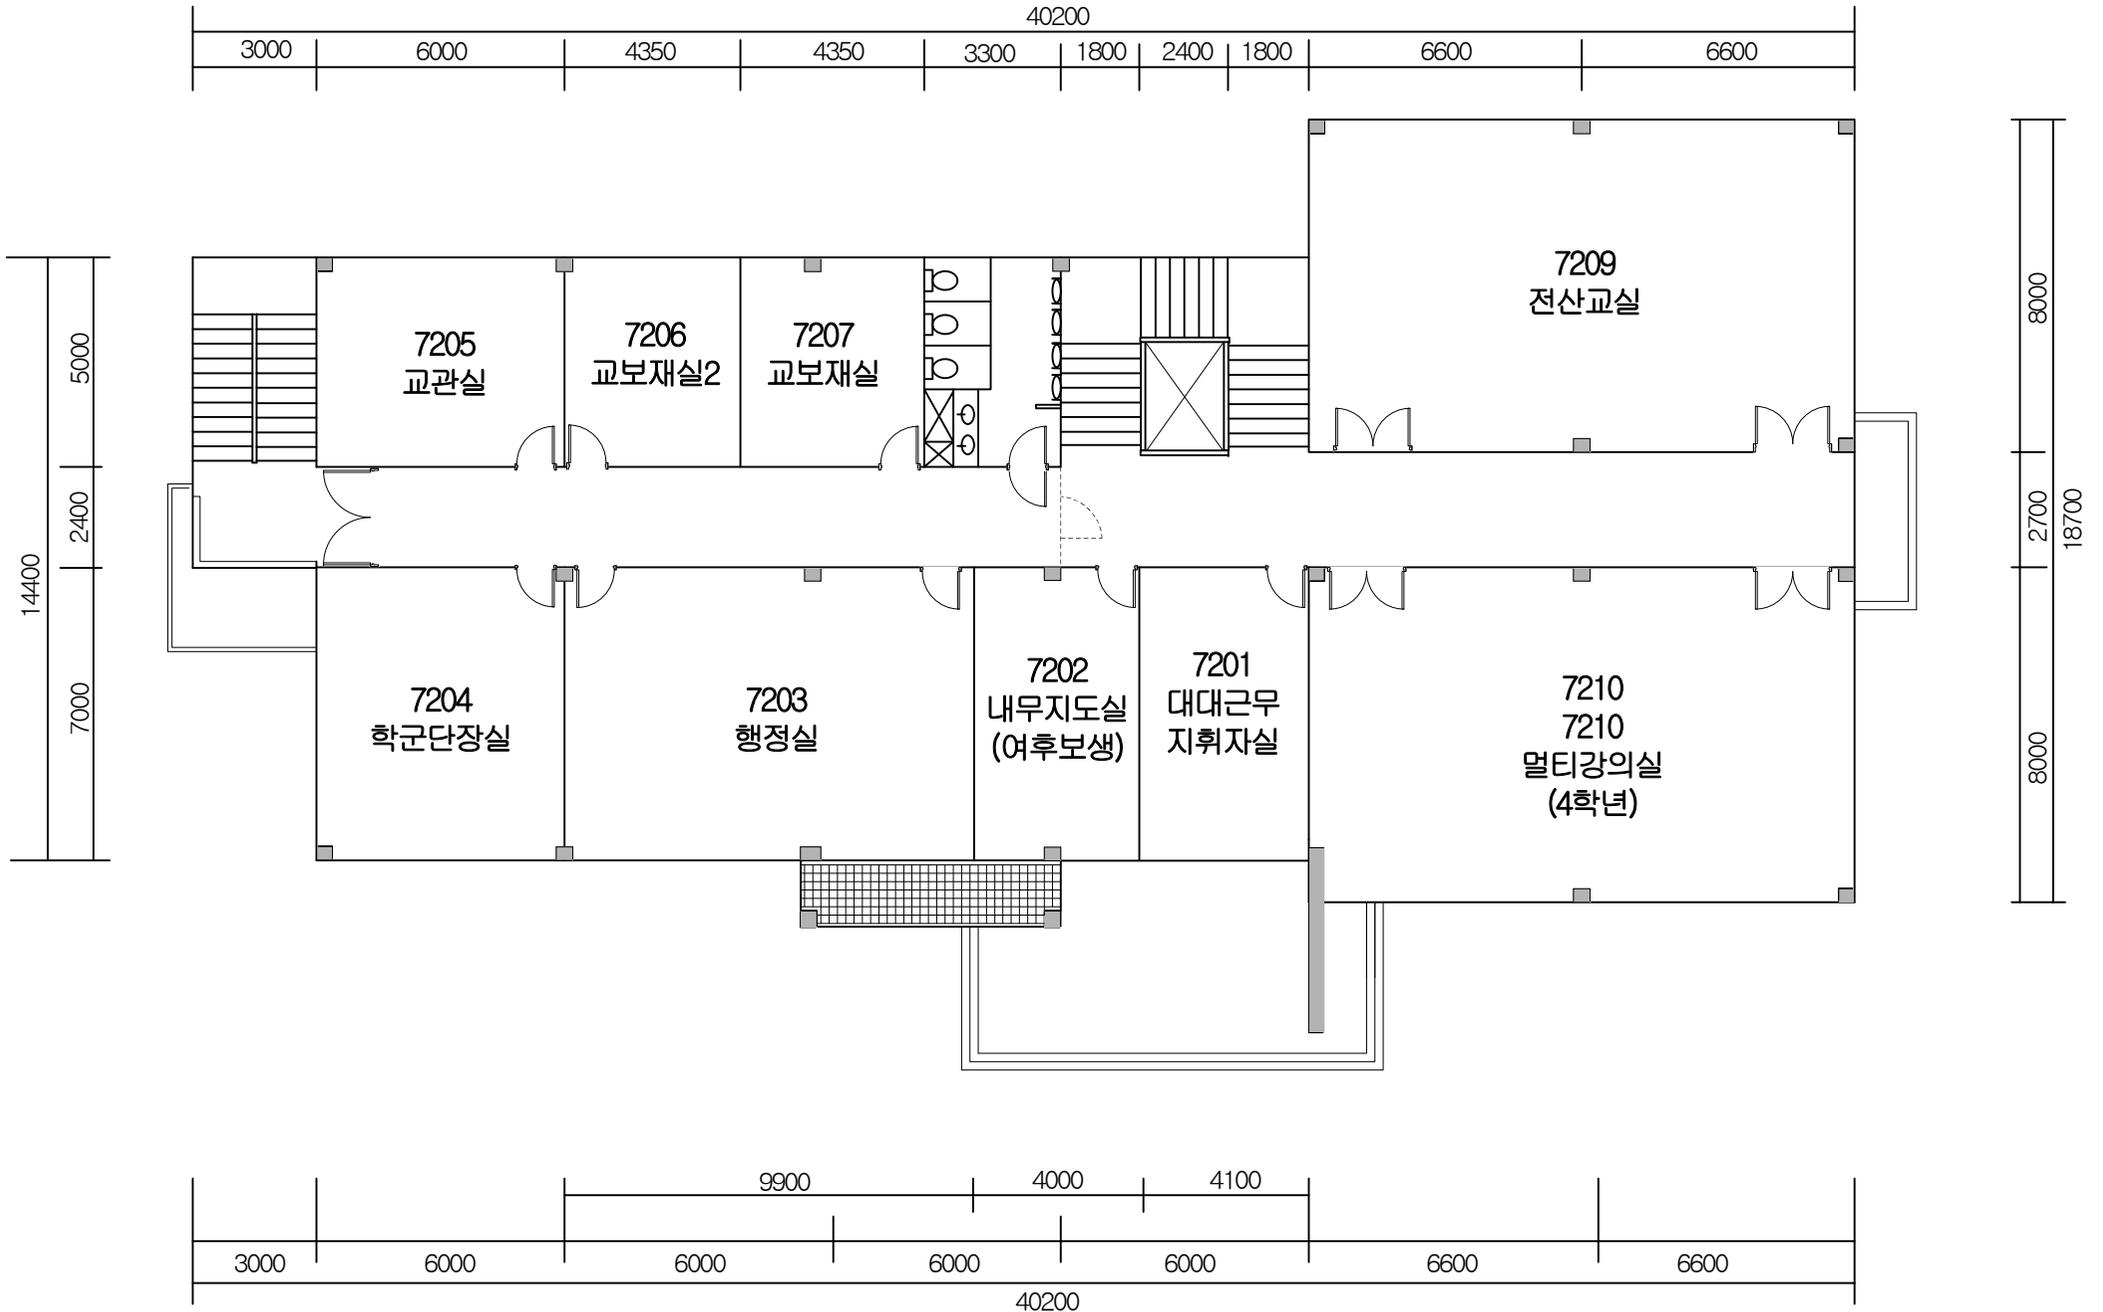


동양대학교(분교) 학군단 3층

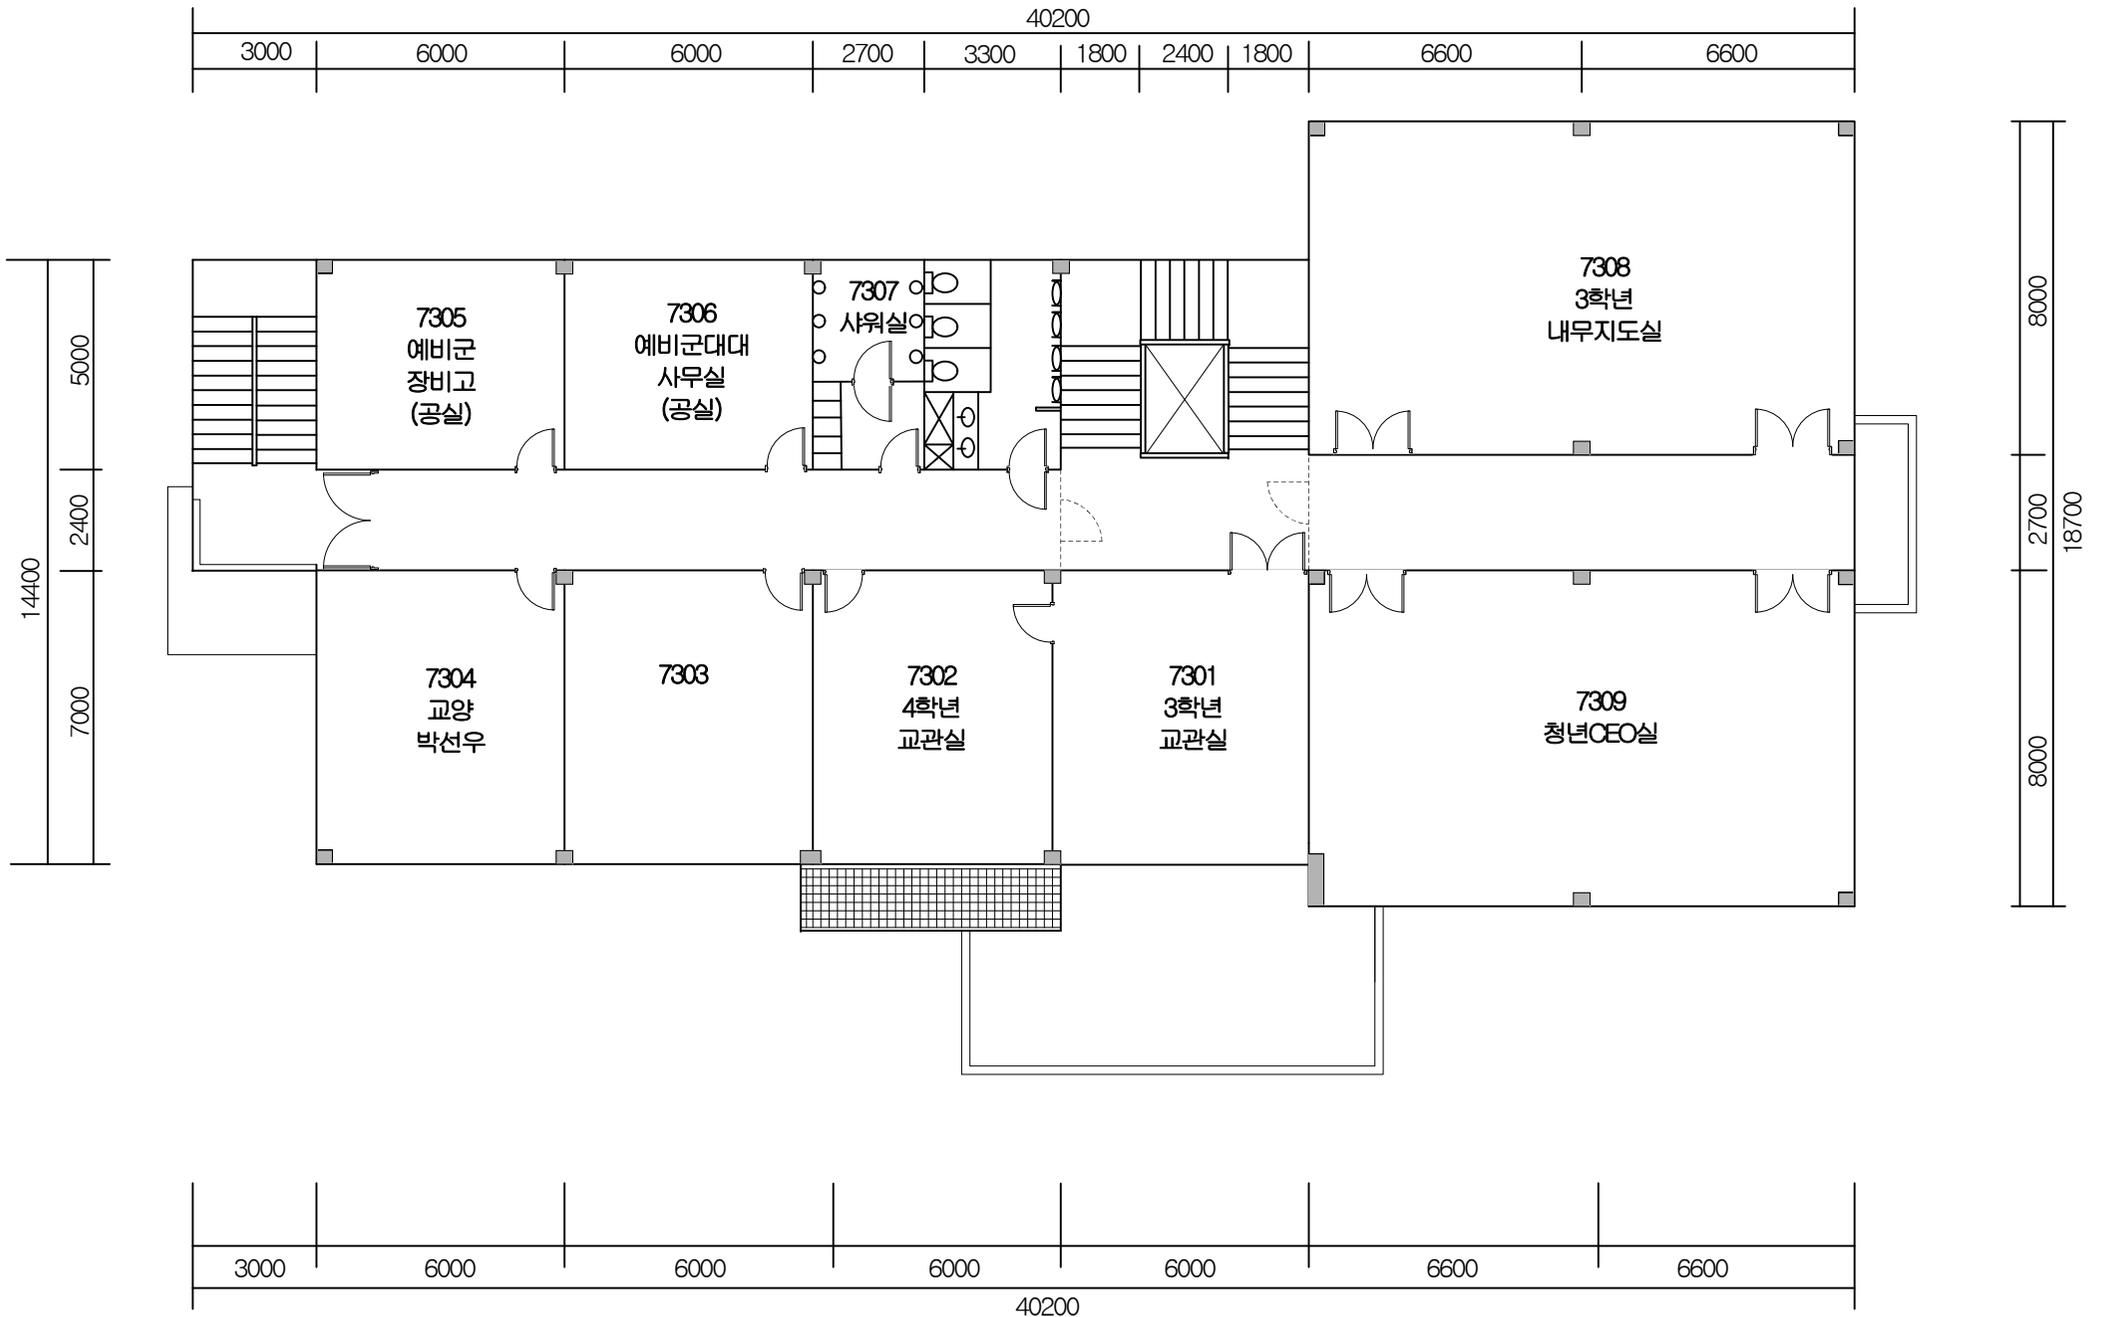


동양대학교(본교)

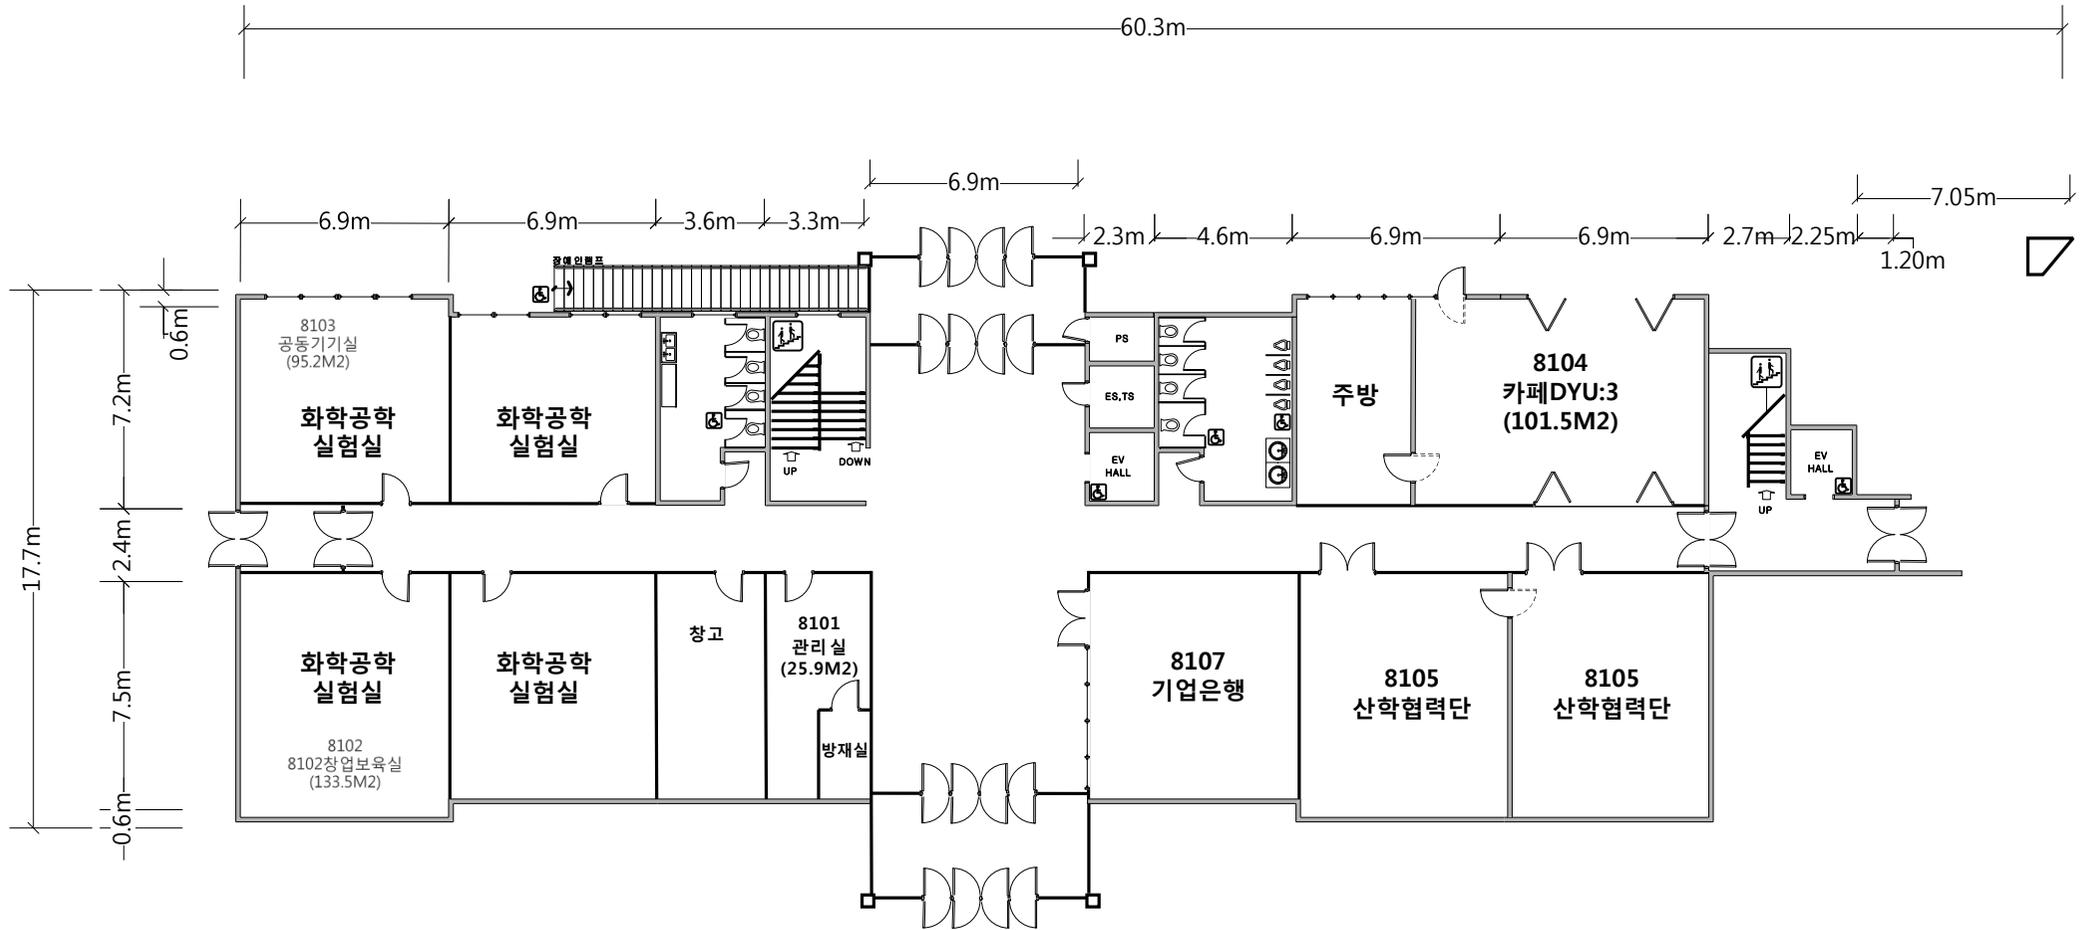

창업보육센터 1F 평면도

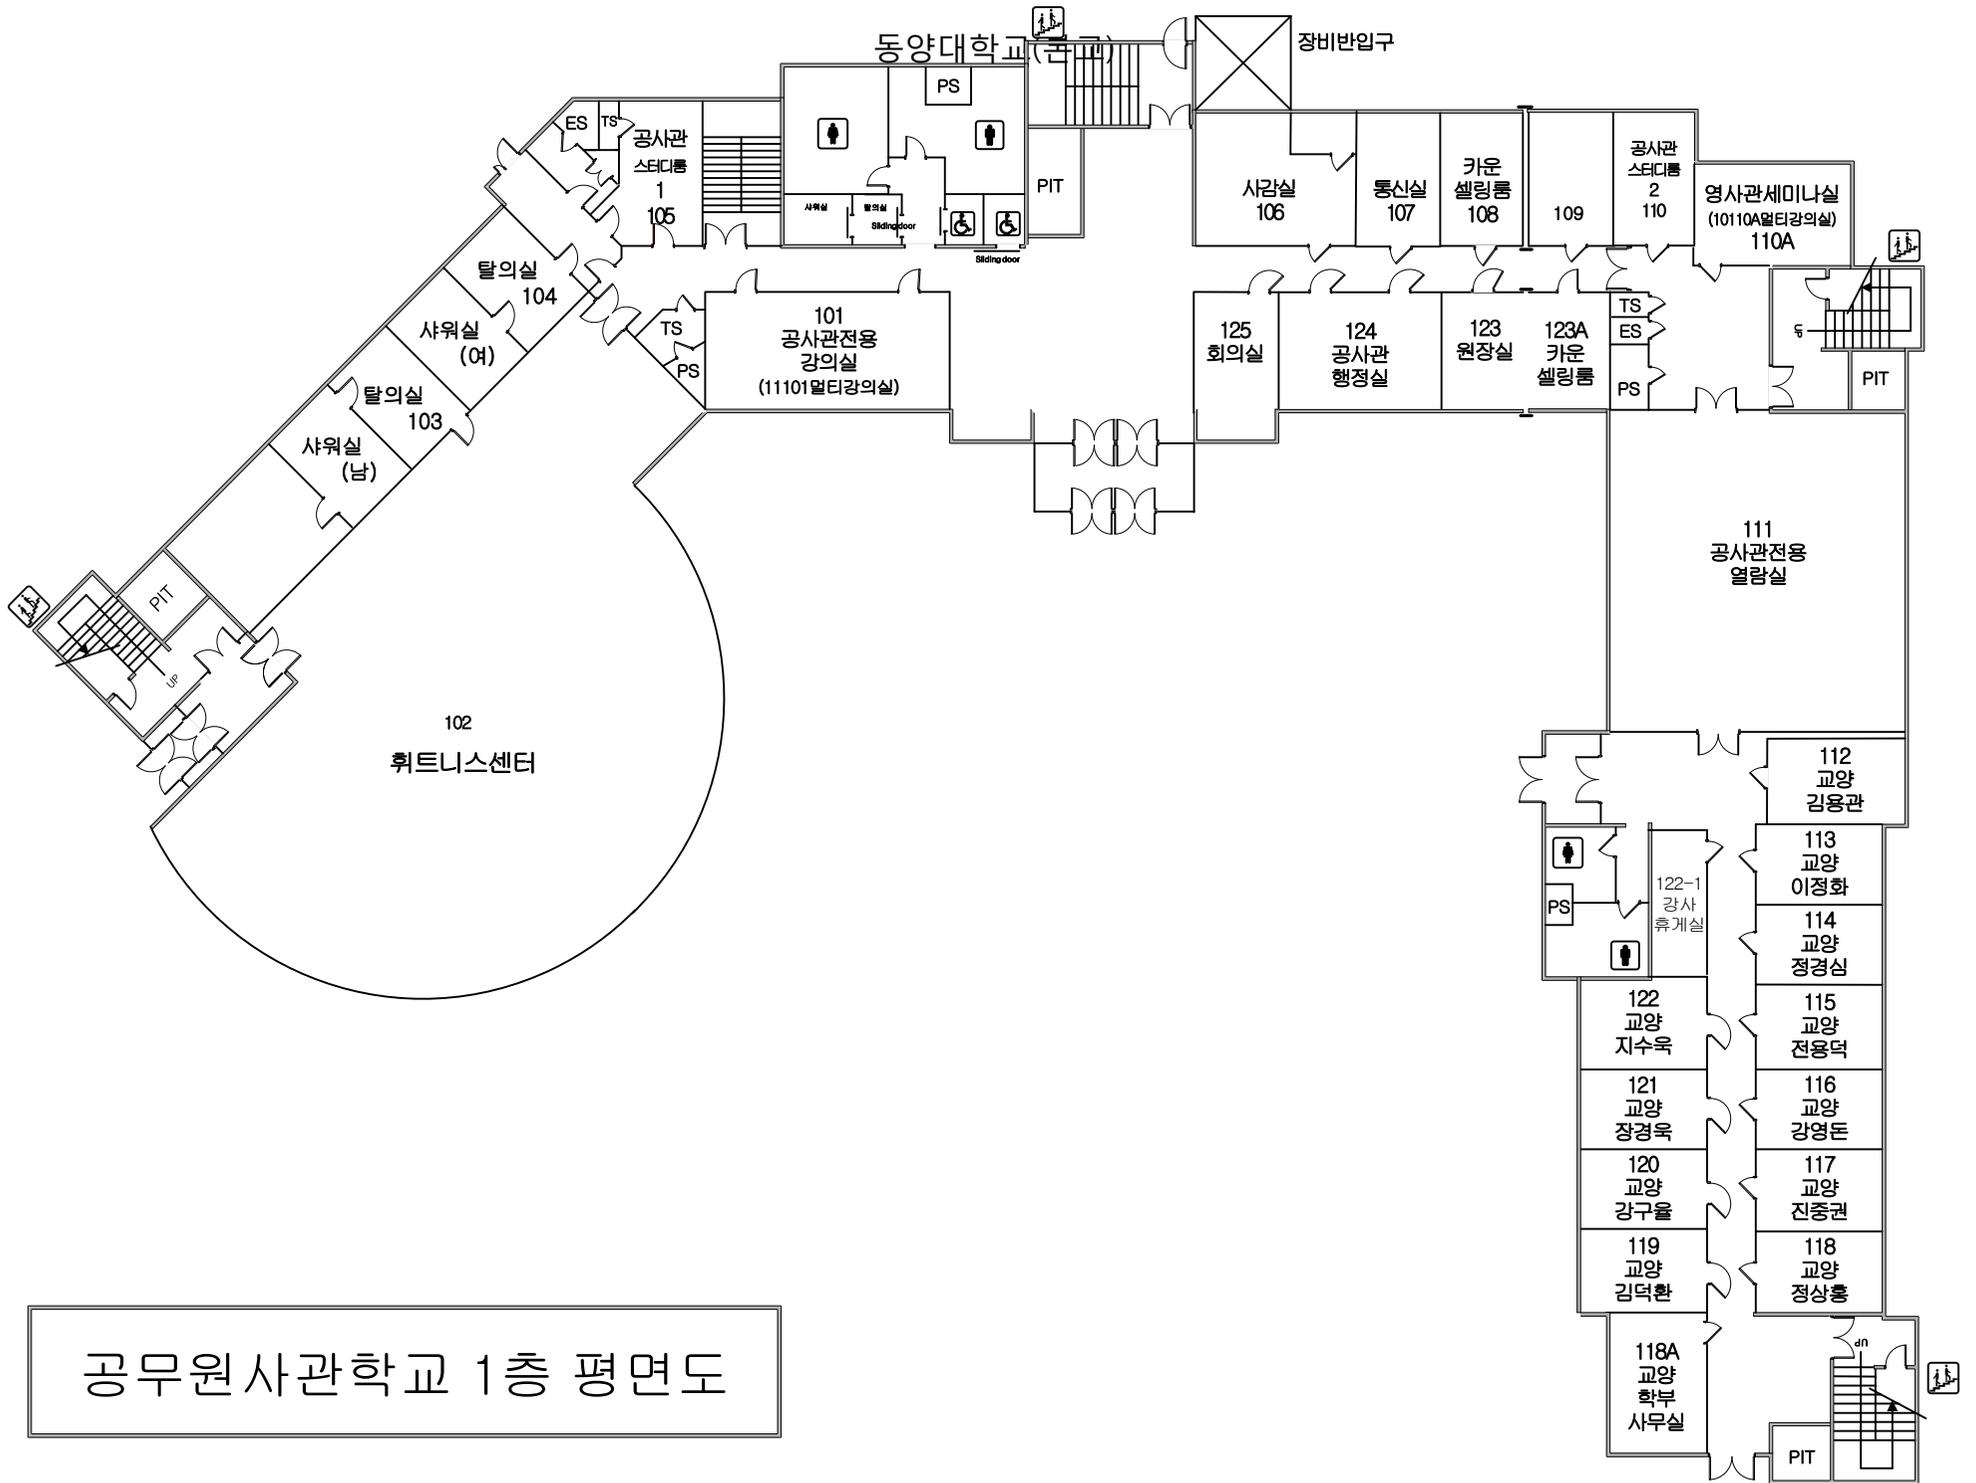

공무원사관학교 1층 평면도

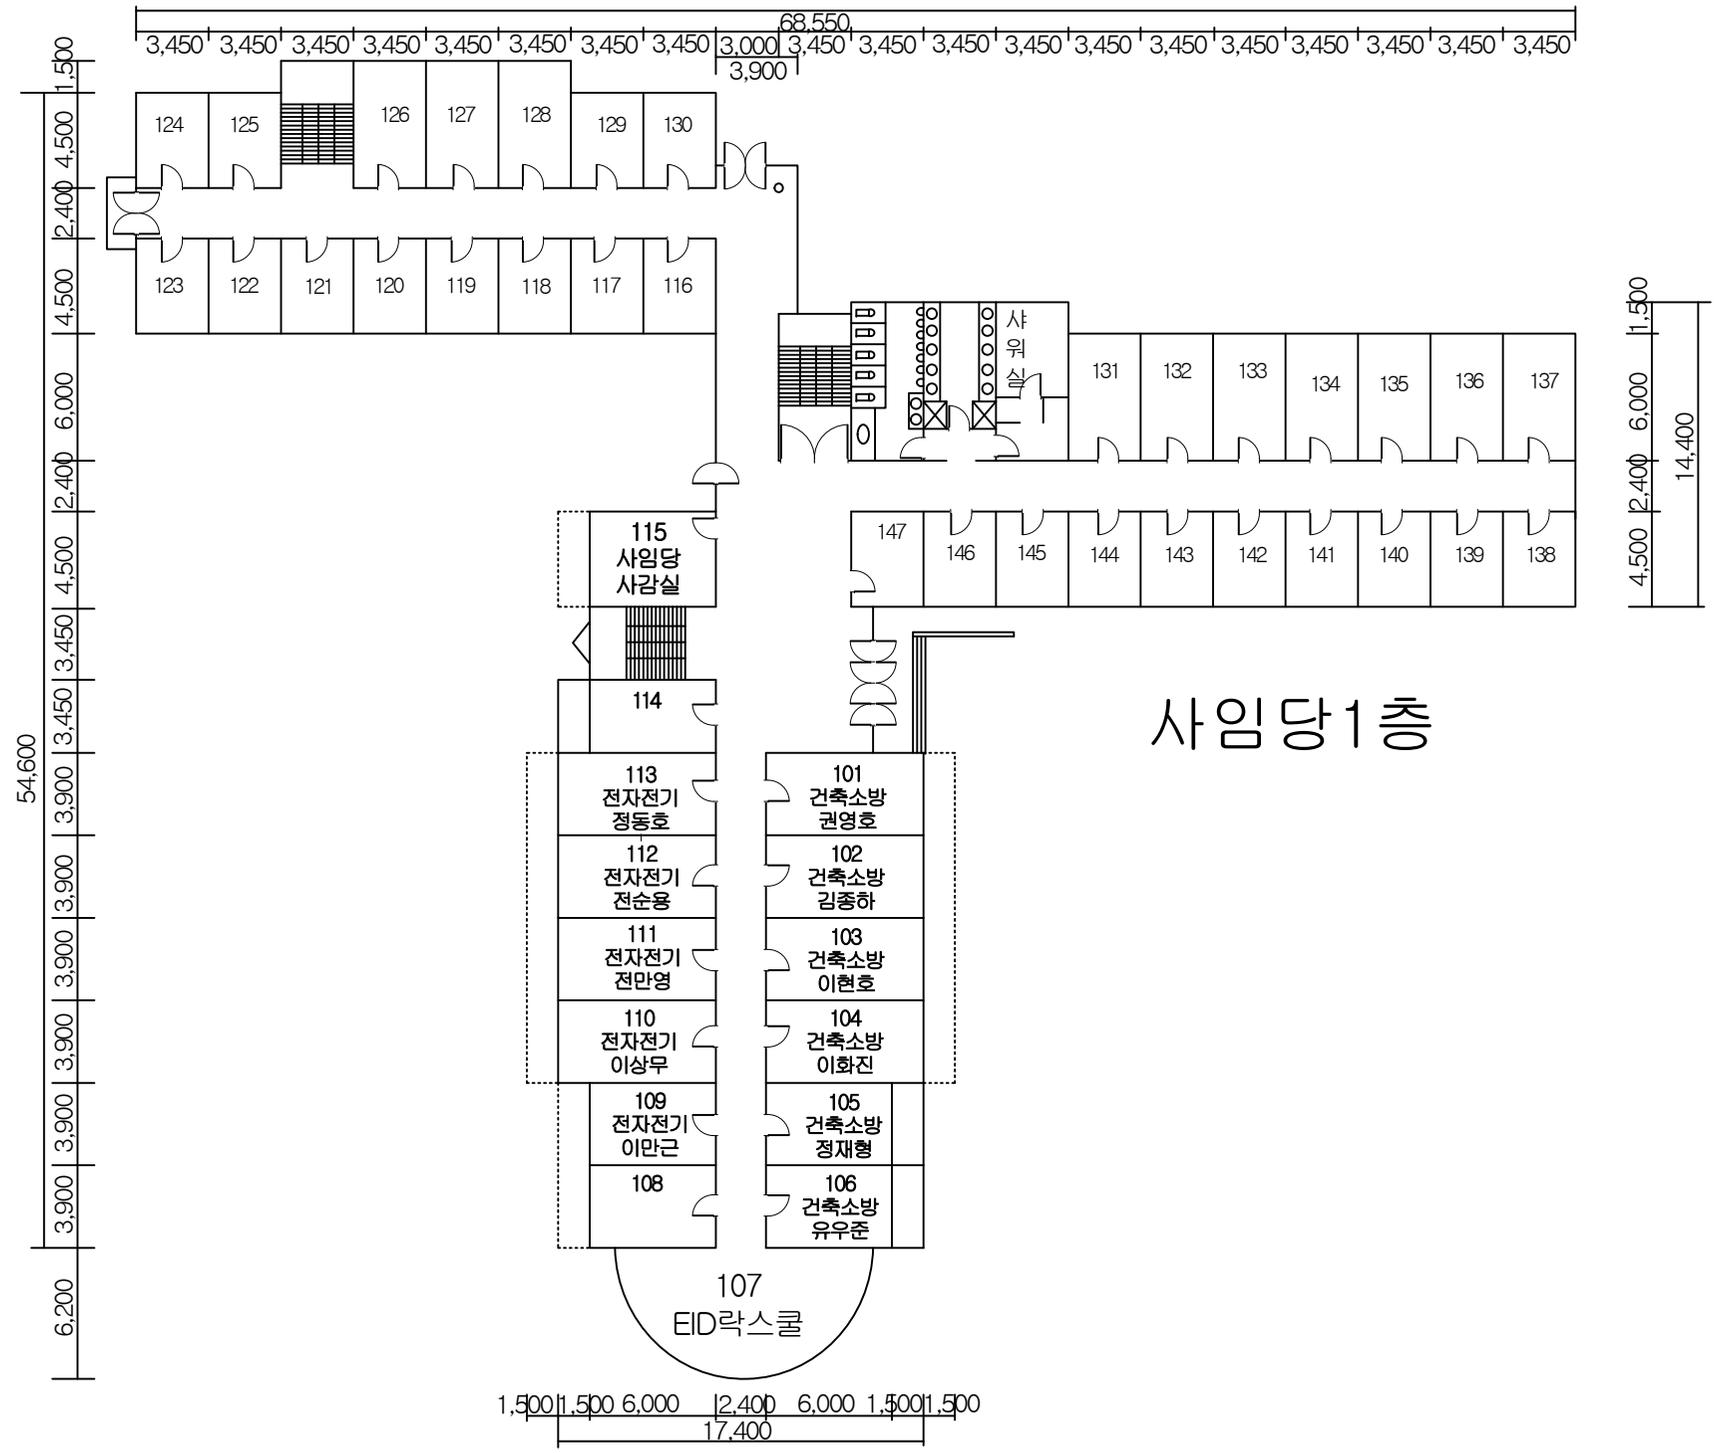

사임당1층

1,500 1,500 6,000 2,400 6,000 1,500 1,500
17,400

